



**LEFT ELEVATION**

SCALE: N.T.S.

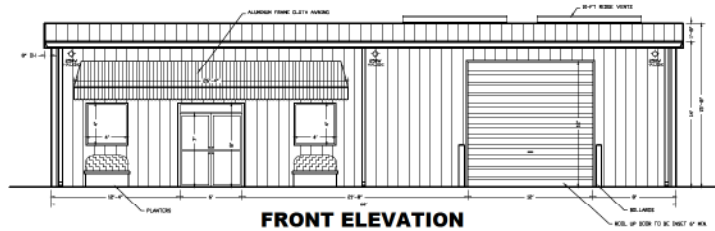


**FRONT ELEVATION**

SCALE: N.T.S.

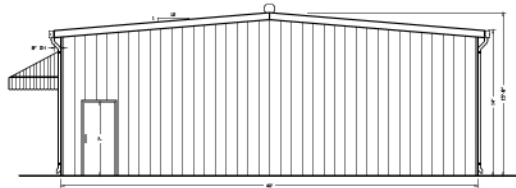

**RIGHT ELEVATION**

SCALE: N.T.S.

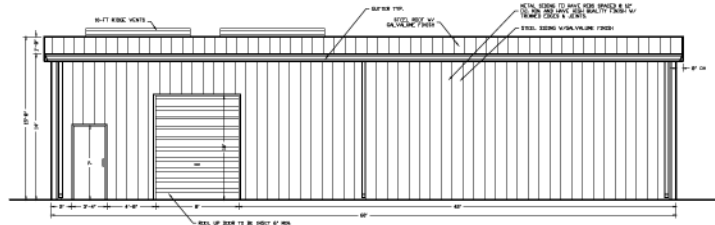

**BACK ELEVATION**

SCALE: N.T.S.

SHEET 1 OF 1	JOB NAME <b>SAMPLE DRAWING FLORIDA</b>	SHEET TITLE: <b>PRE-MANUFACTURED STEEL BUILDING</b>		Daniel F. Ardito, P.E. LEICARD, P.L.L.C. LEGAL ID. # 34461 CSP#-6614915	REVISION: 1	DATE 3/27/25
		DRAWN BY: DA	CHECKED BY: DA		JOB NUMBER NONE	DATE 3/27/25

Daniel F. Ardito, P.E.  
Florida P.E.# 56694