




**FRONT ELEVATION [WITH STILTS / V-ZONE, WOOD FRAME WALLS]**  
SCALE: 1/4" = 1'-0"

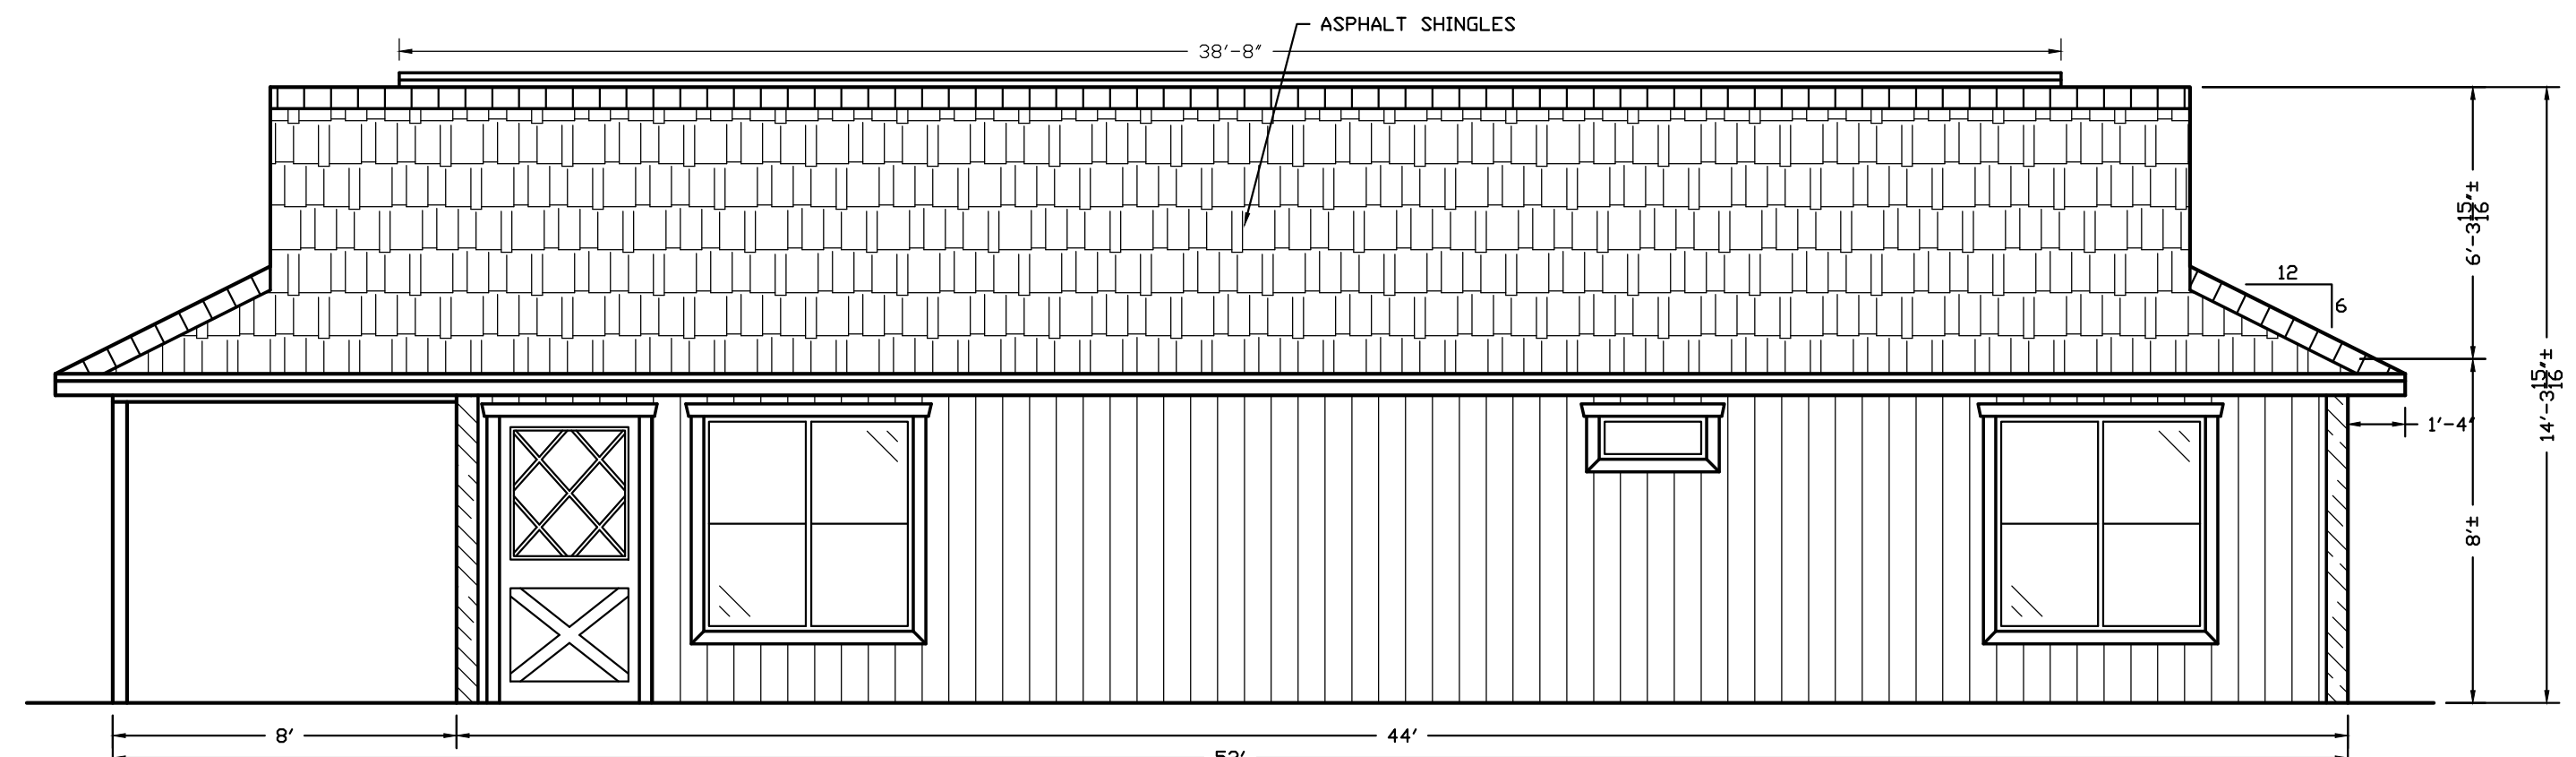


**LEFT ELEVATION**  
SCALE: 1/4" = 1'-0"

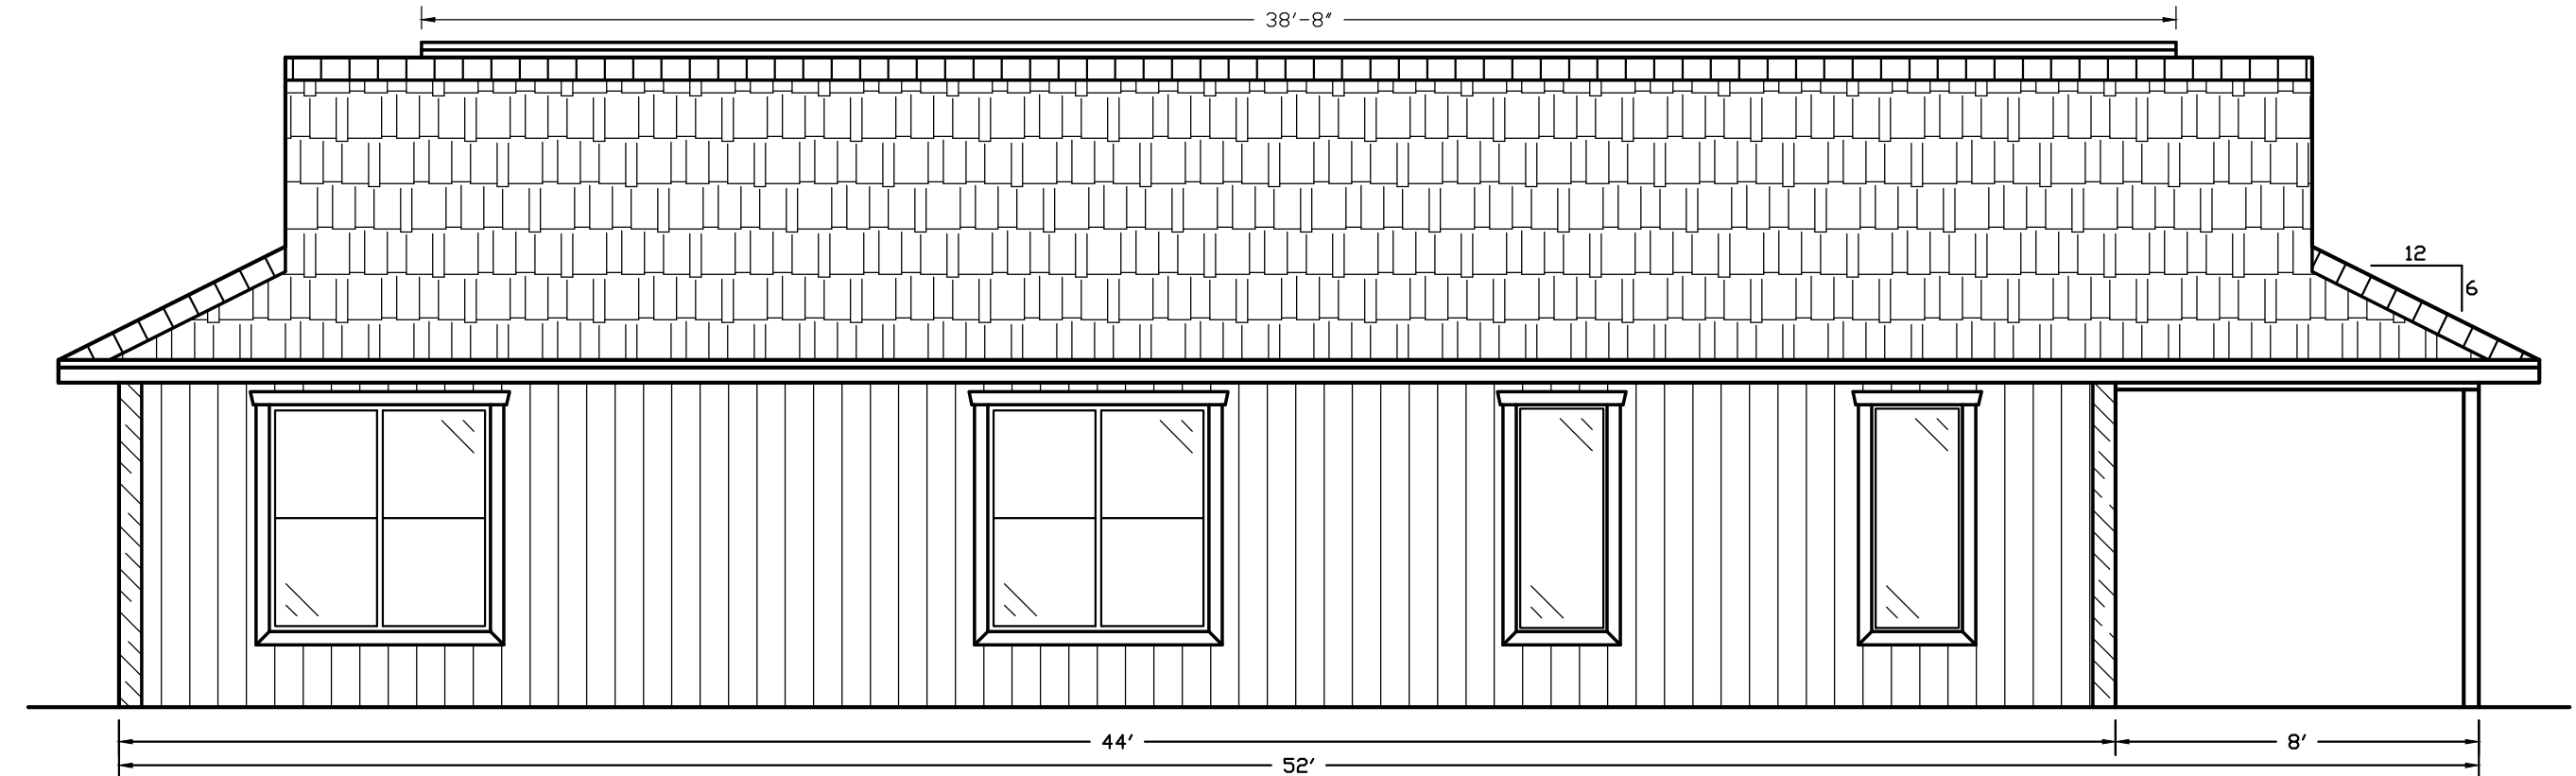


**RIGHT ELEVATION**  
SCALE: 1/4" = 1'-0"

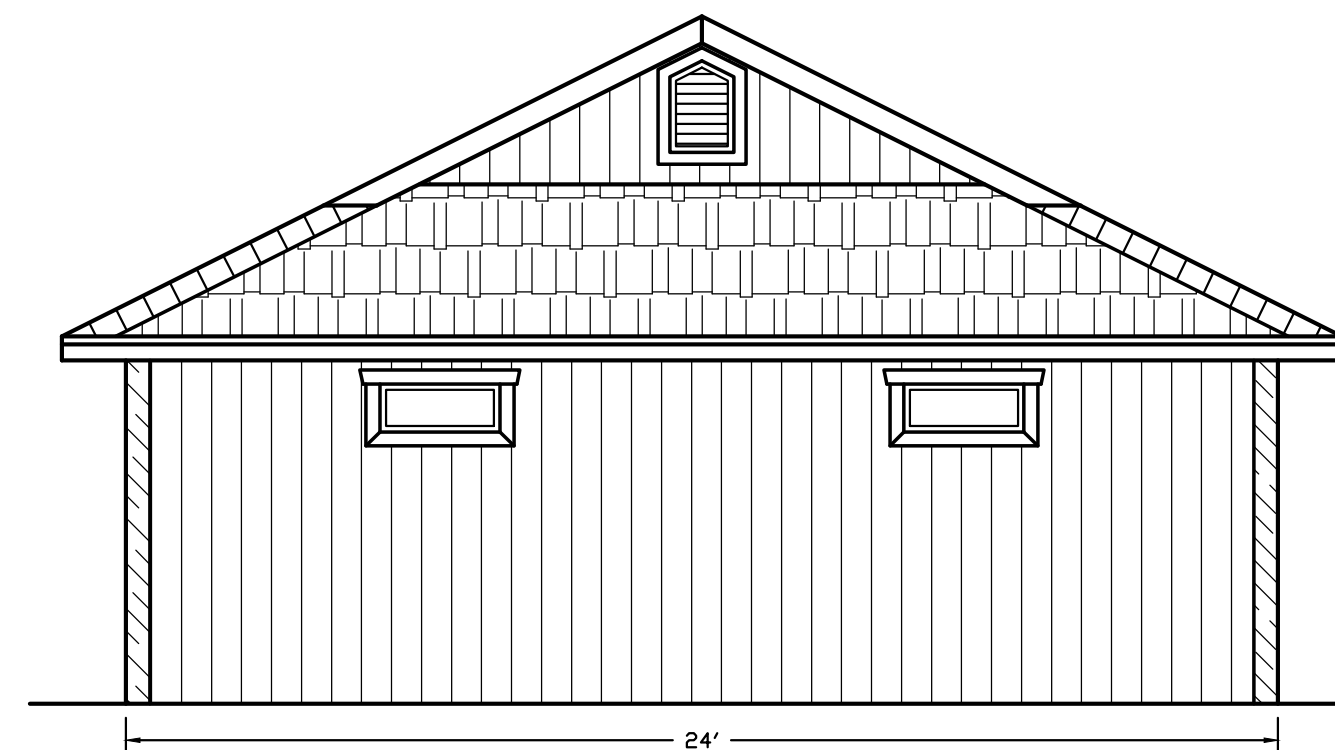

**FRONT ELEVATION**  
SCALE: 1/4" = 1'-0"

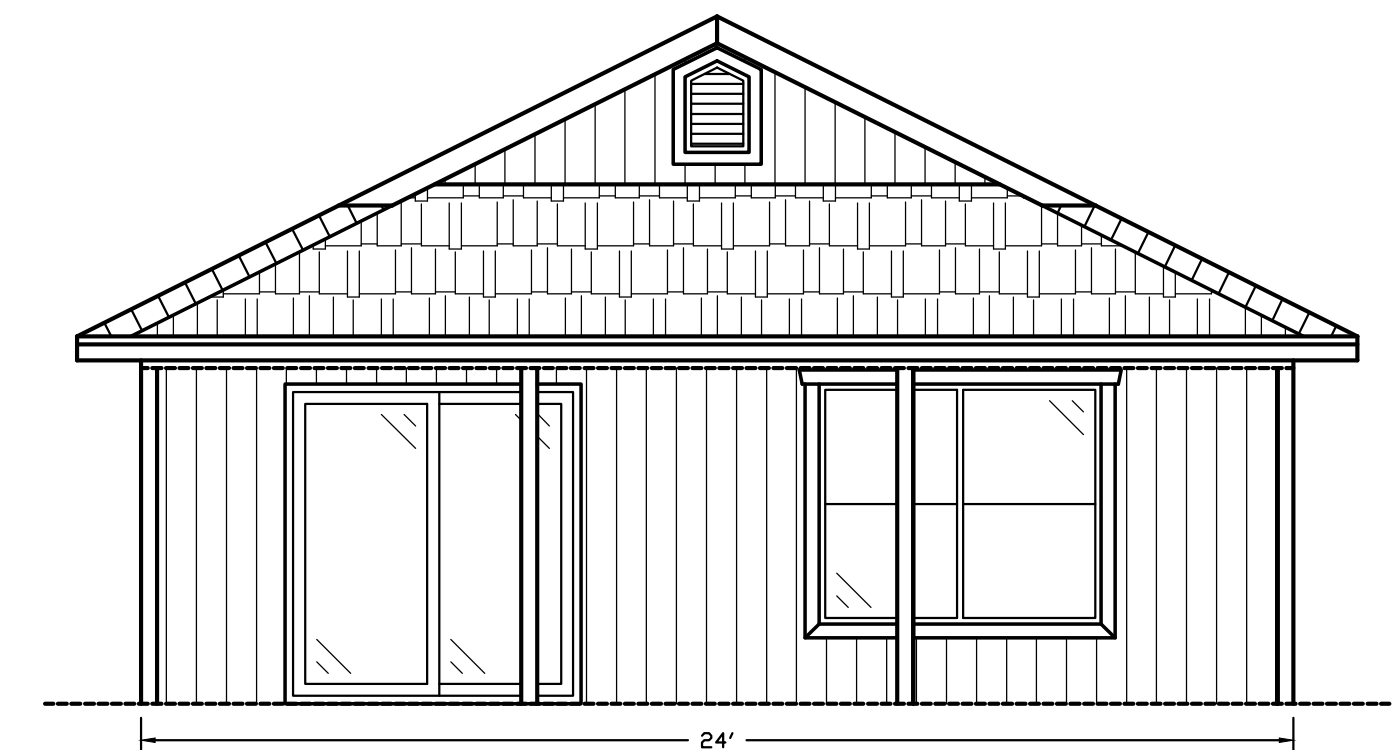


**BACK ELEVATION**  
SCALE: 1/4" = 1'-0"

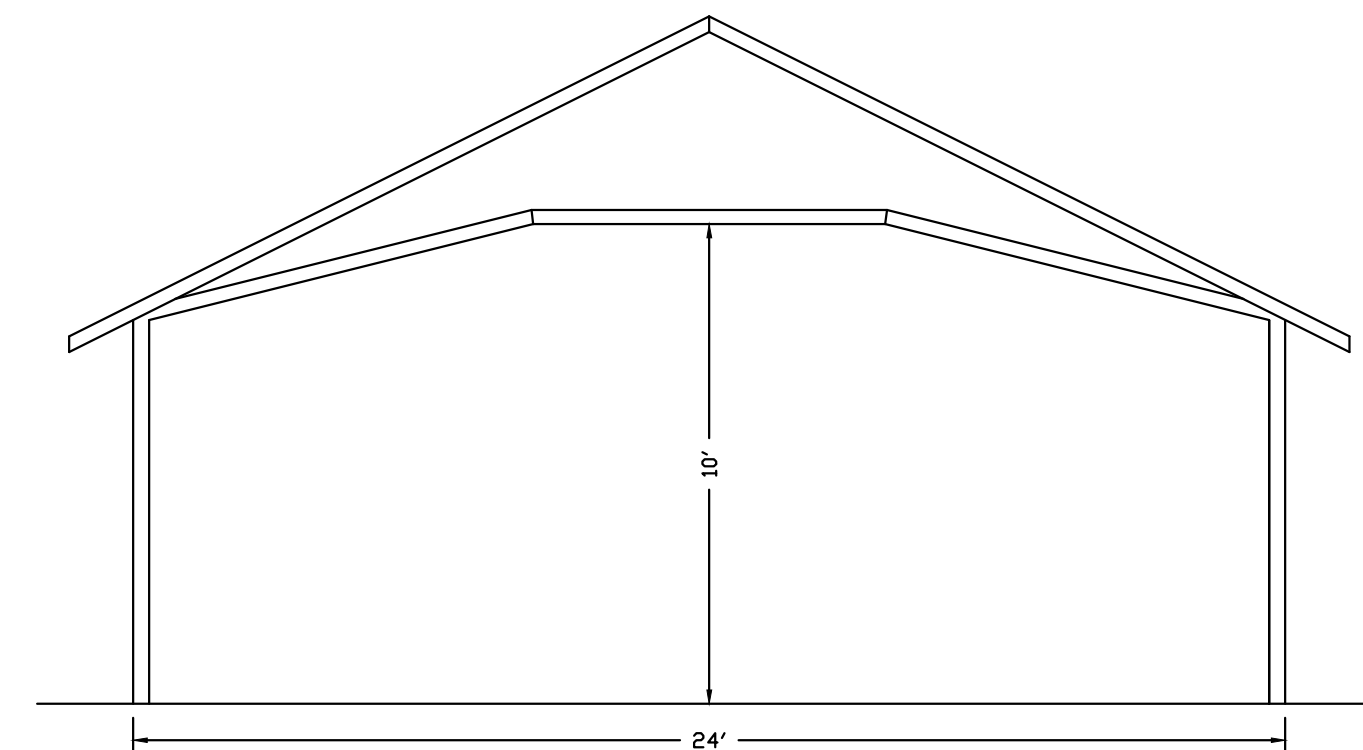

**FULL LENGTH PORCH**

**1,248 SF (1)-STORY**

- 1. LIVING AREA 1,248 SF
- 2. (3)-BEDROOM, (2)-BATHROOM, NO GARAGE
- 3. WOOD FRAME CONSTRUCTION
- 4. ALTERNATE FLOOR PLAN

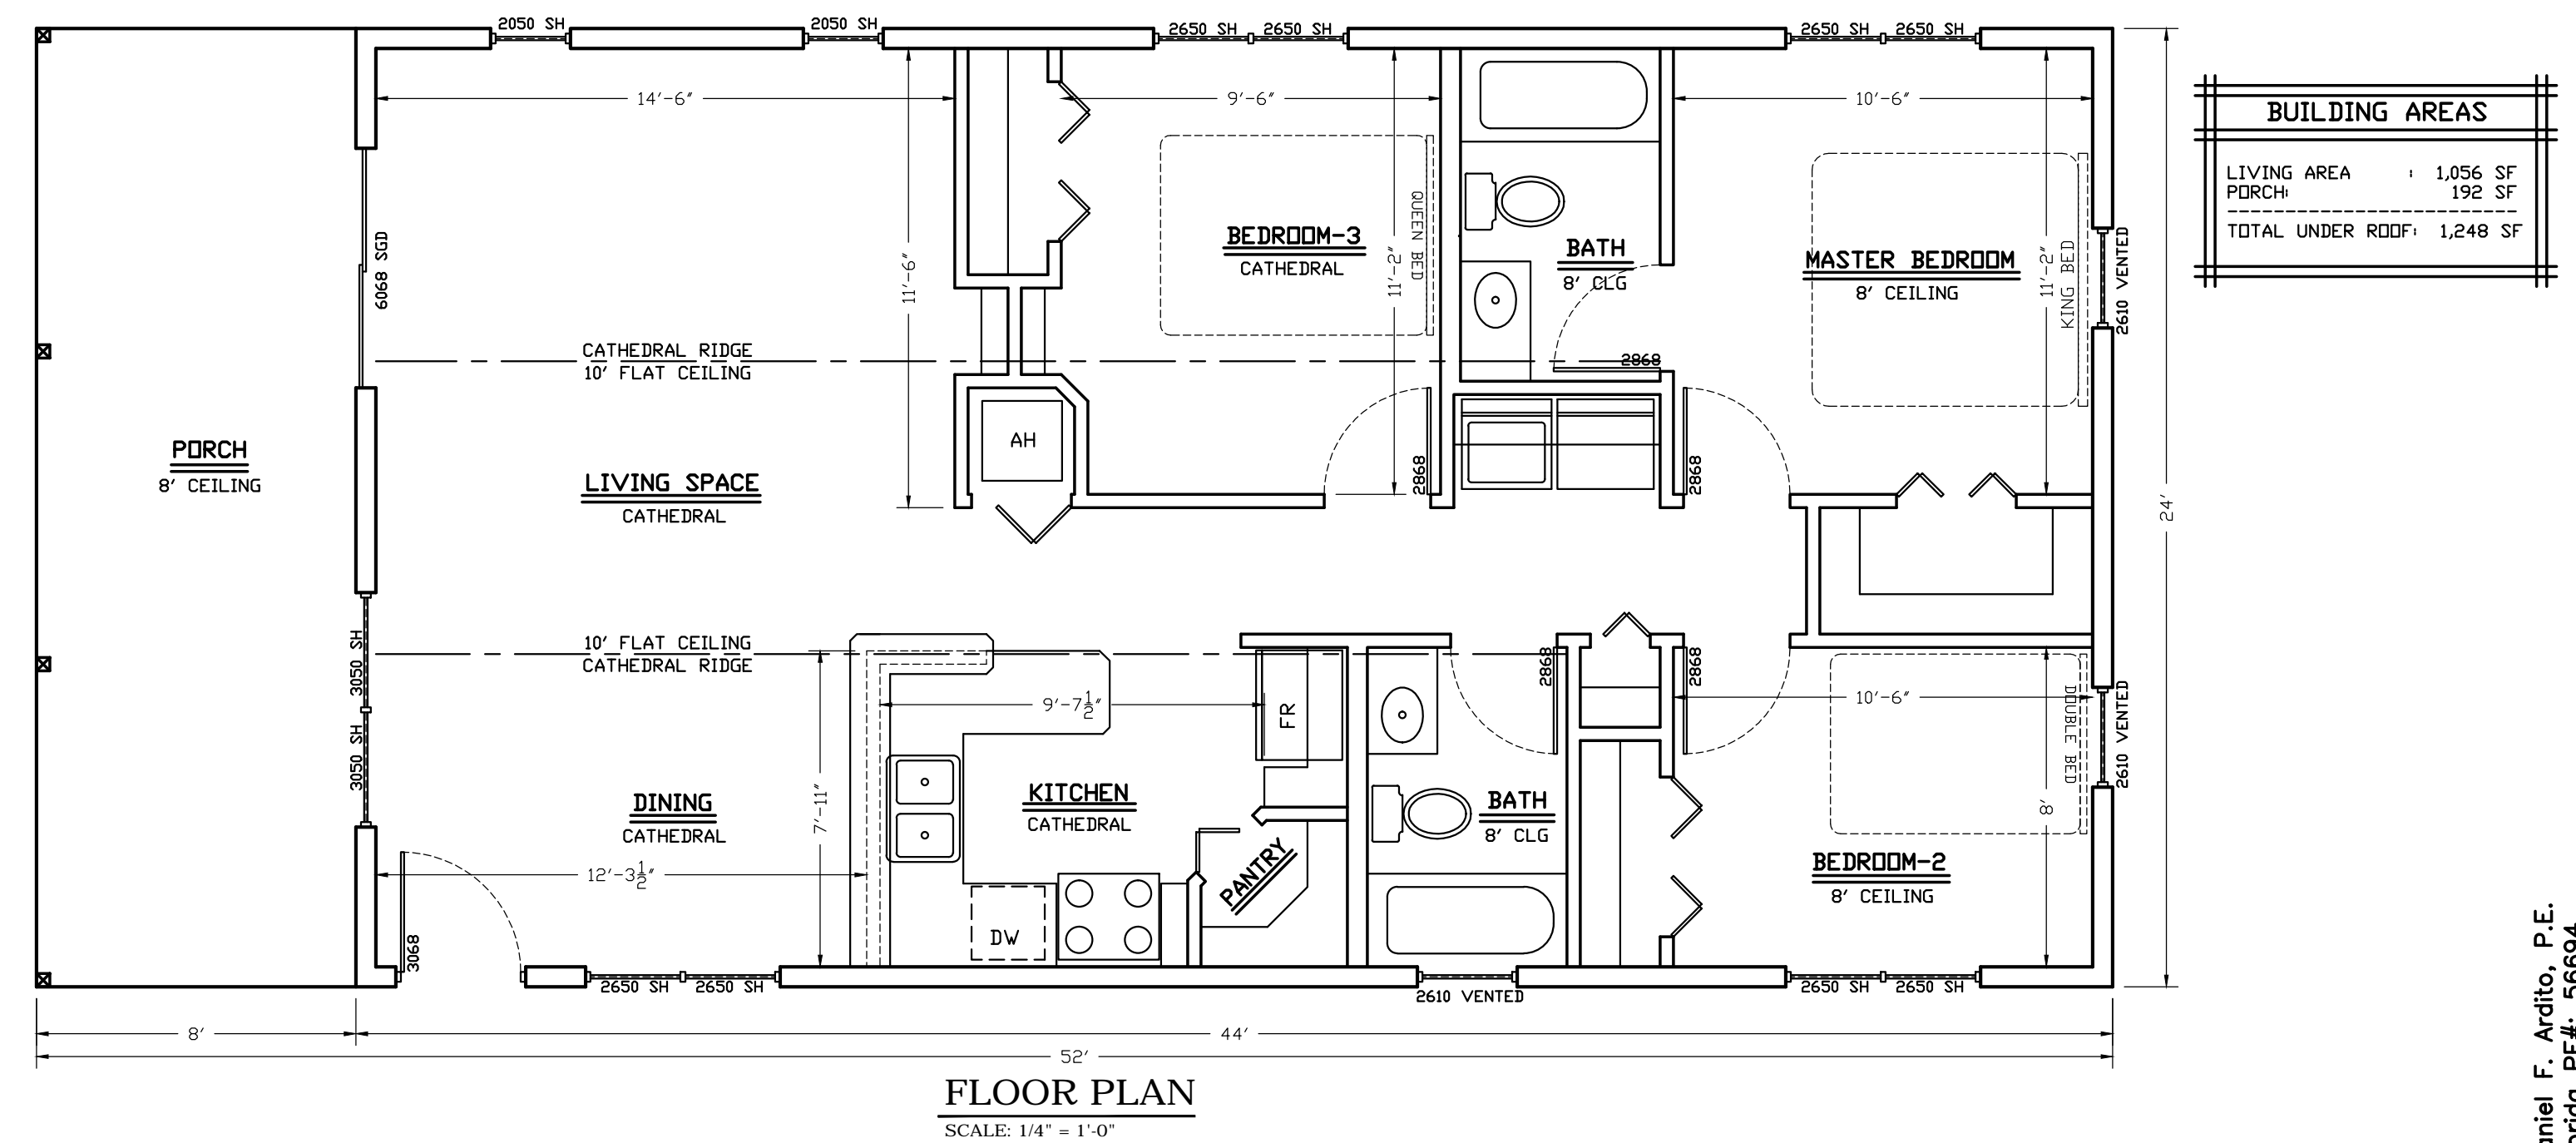

**FLOOR PLAN**  
SCALE: 1/4" = 1'-0"

DATE:	5/2/17
REVISION:	0 PRELIMINARY
	1
	2
	3
	4

DRAWN BY:	DA
JOB NUMBER:	17-900

Daniel F. Ardito, P.E.  
Professional Engineer  
FLORIDA  
6641 W. PALM BLVD.  
LAKELAND, FL 33807  
(882) 621-4915

SHEET TITLE: **FULL LENGTH PORCH**

JOB NAME: **1,248 SF RESIDENCE FLORIDA**

