


V-ZONE PILING PLAN & WALL SECTION

SCALE: N.T.S.

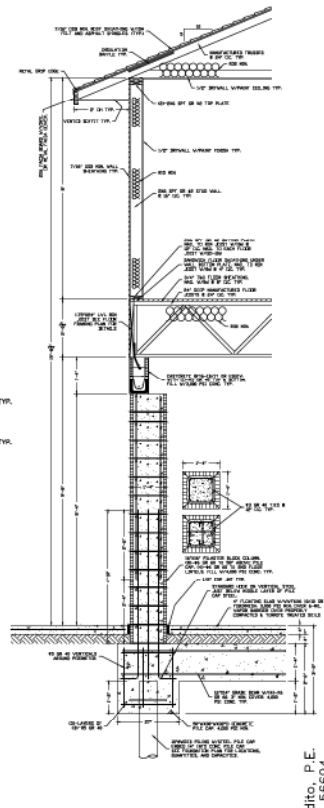

Daniel F. Ardito, P.E.
Florida P.E.#: 56694

SHEET OF 1	JOB NAME SAMPLE DRAWING FLORIDA	SHEET TITLE: V-ZONE PILING PLAN & WALL SECTION		Daniel F. Ardito, P.E. 1111 N. ... TALLAHASSEE, FL 32304 CRSP-161-4915	DESIGNER: DFA	DATE: 12/27/23
		DRAWN BY: DFA	CHECKED BY: DFA		JOB NUMBER: H006	