




RIGHT ELEVATION
SCALE: 1/4" = 1'-0"

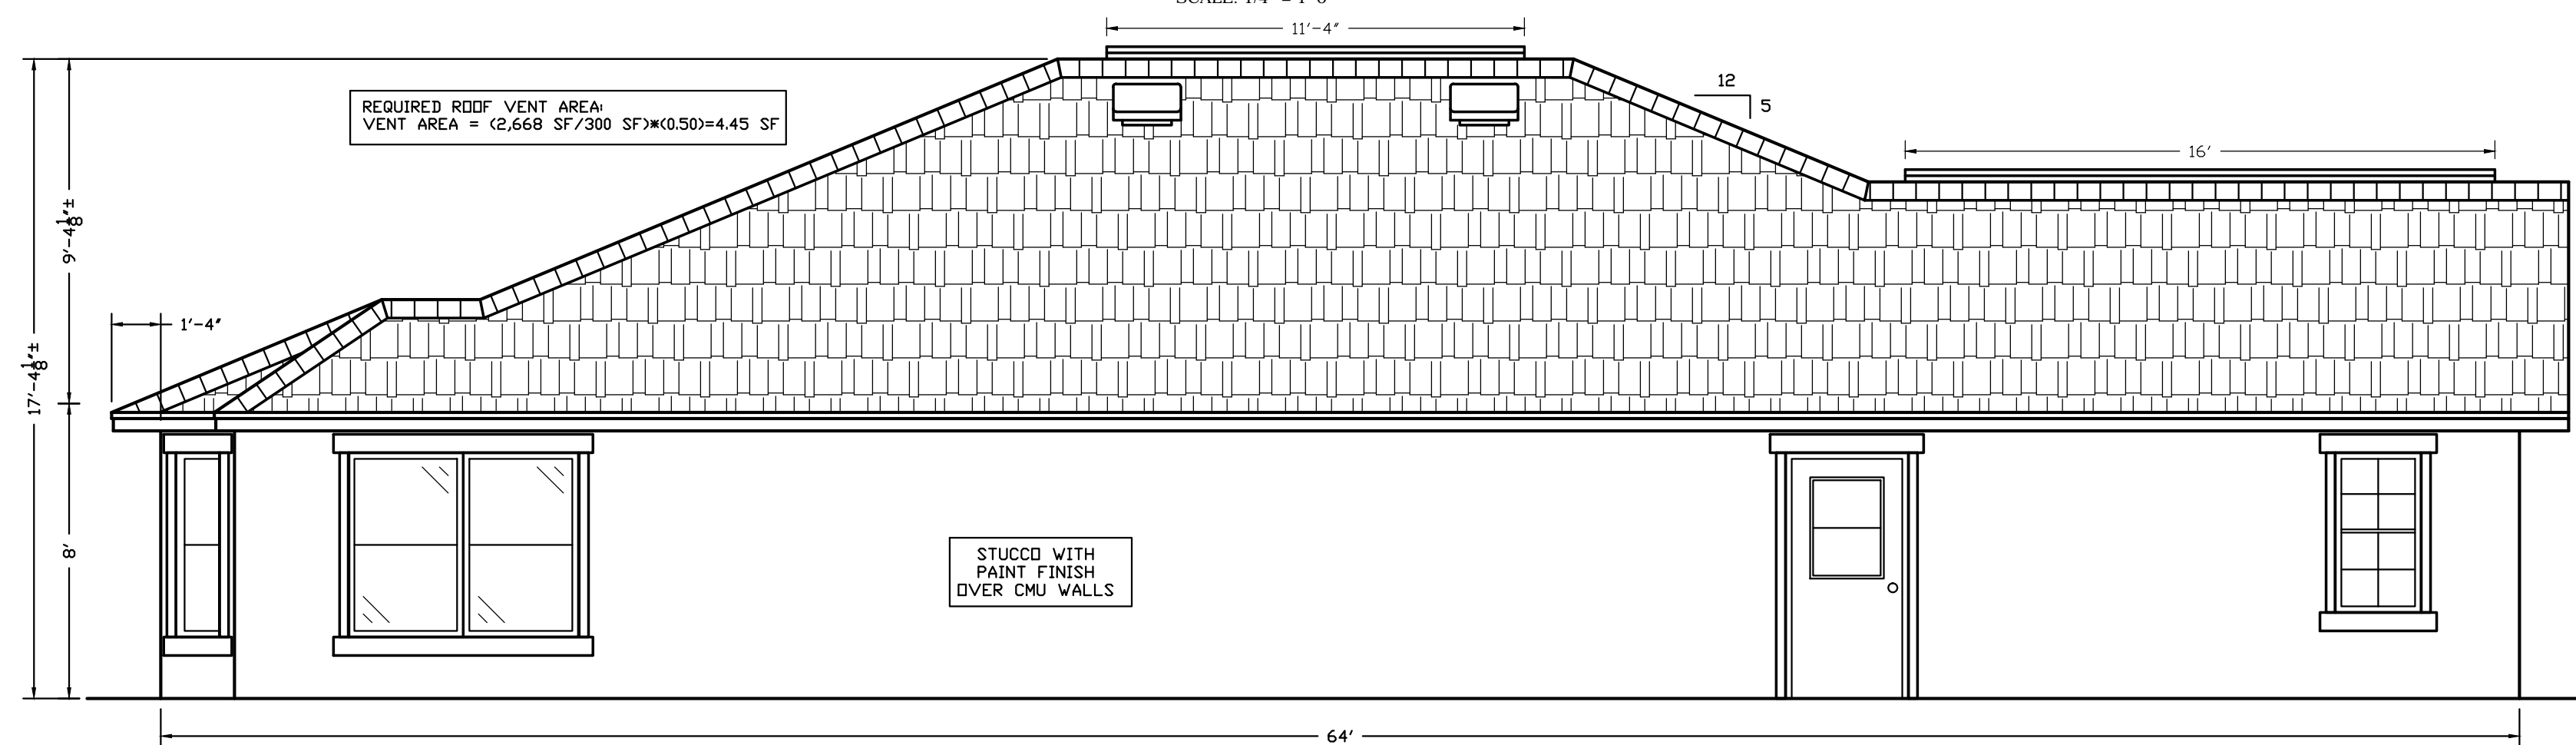

LEFT ELEVATION
SCALE: 1/4" = 1'-0"

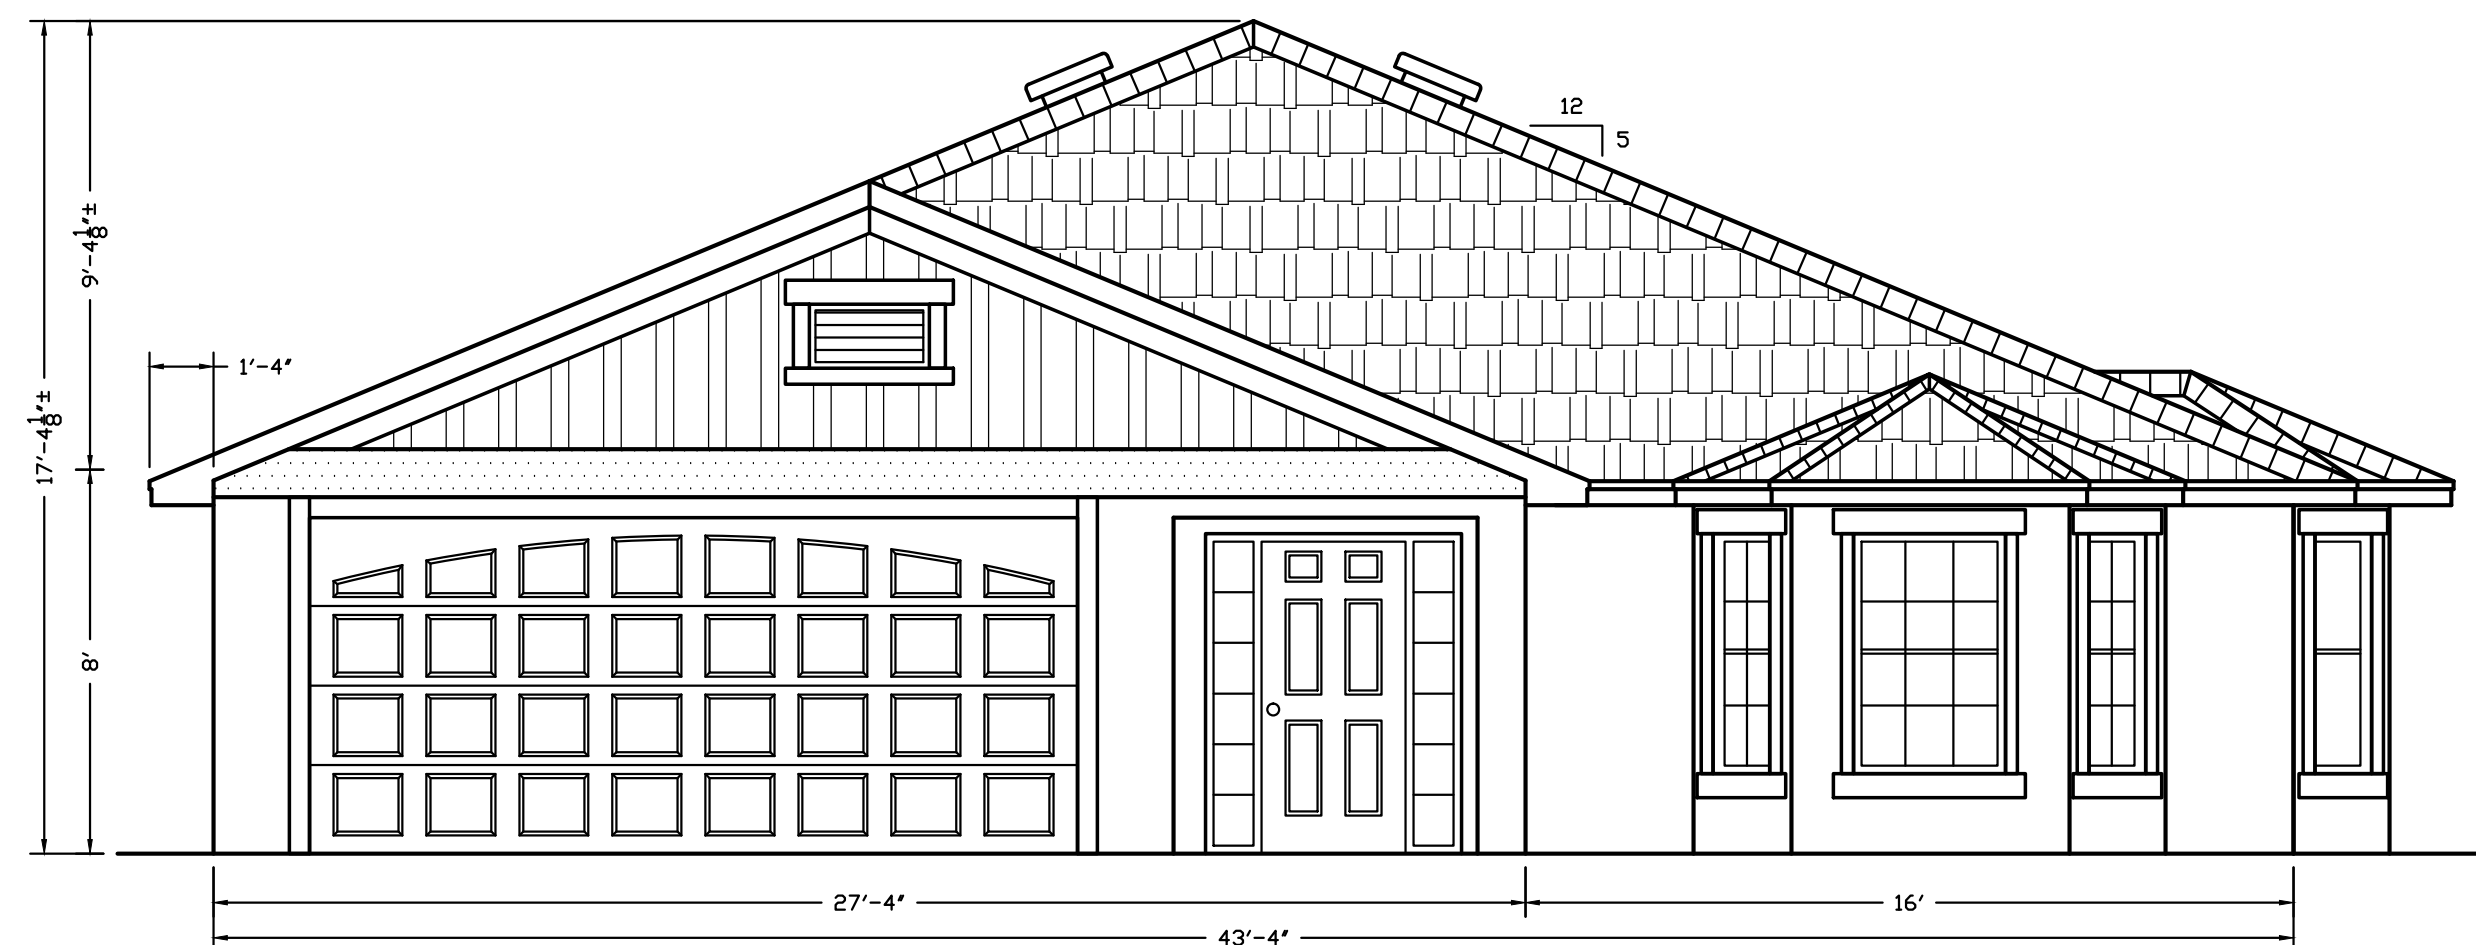

FRONT ELEVATION
SCALE: 1/4" = 1'-0"

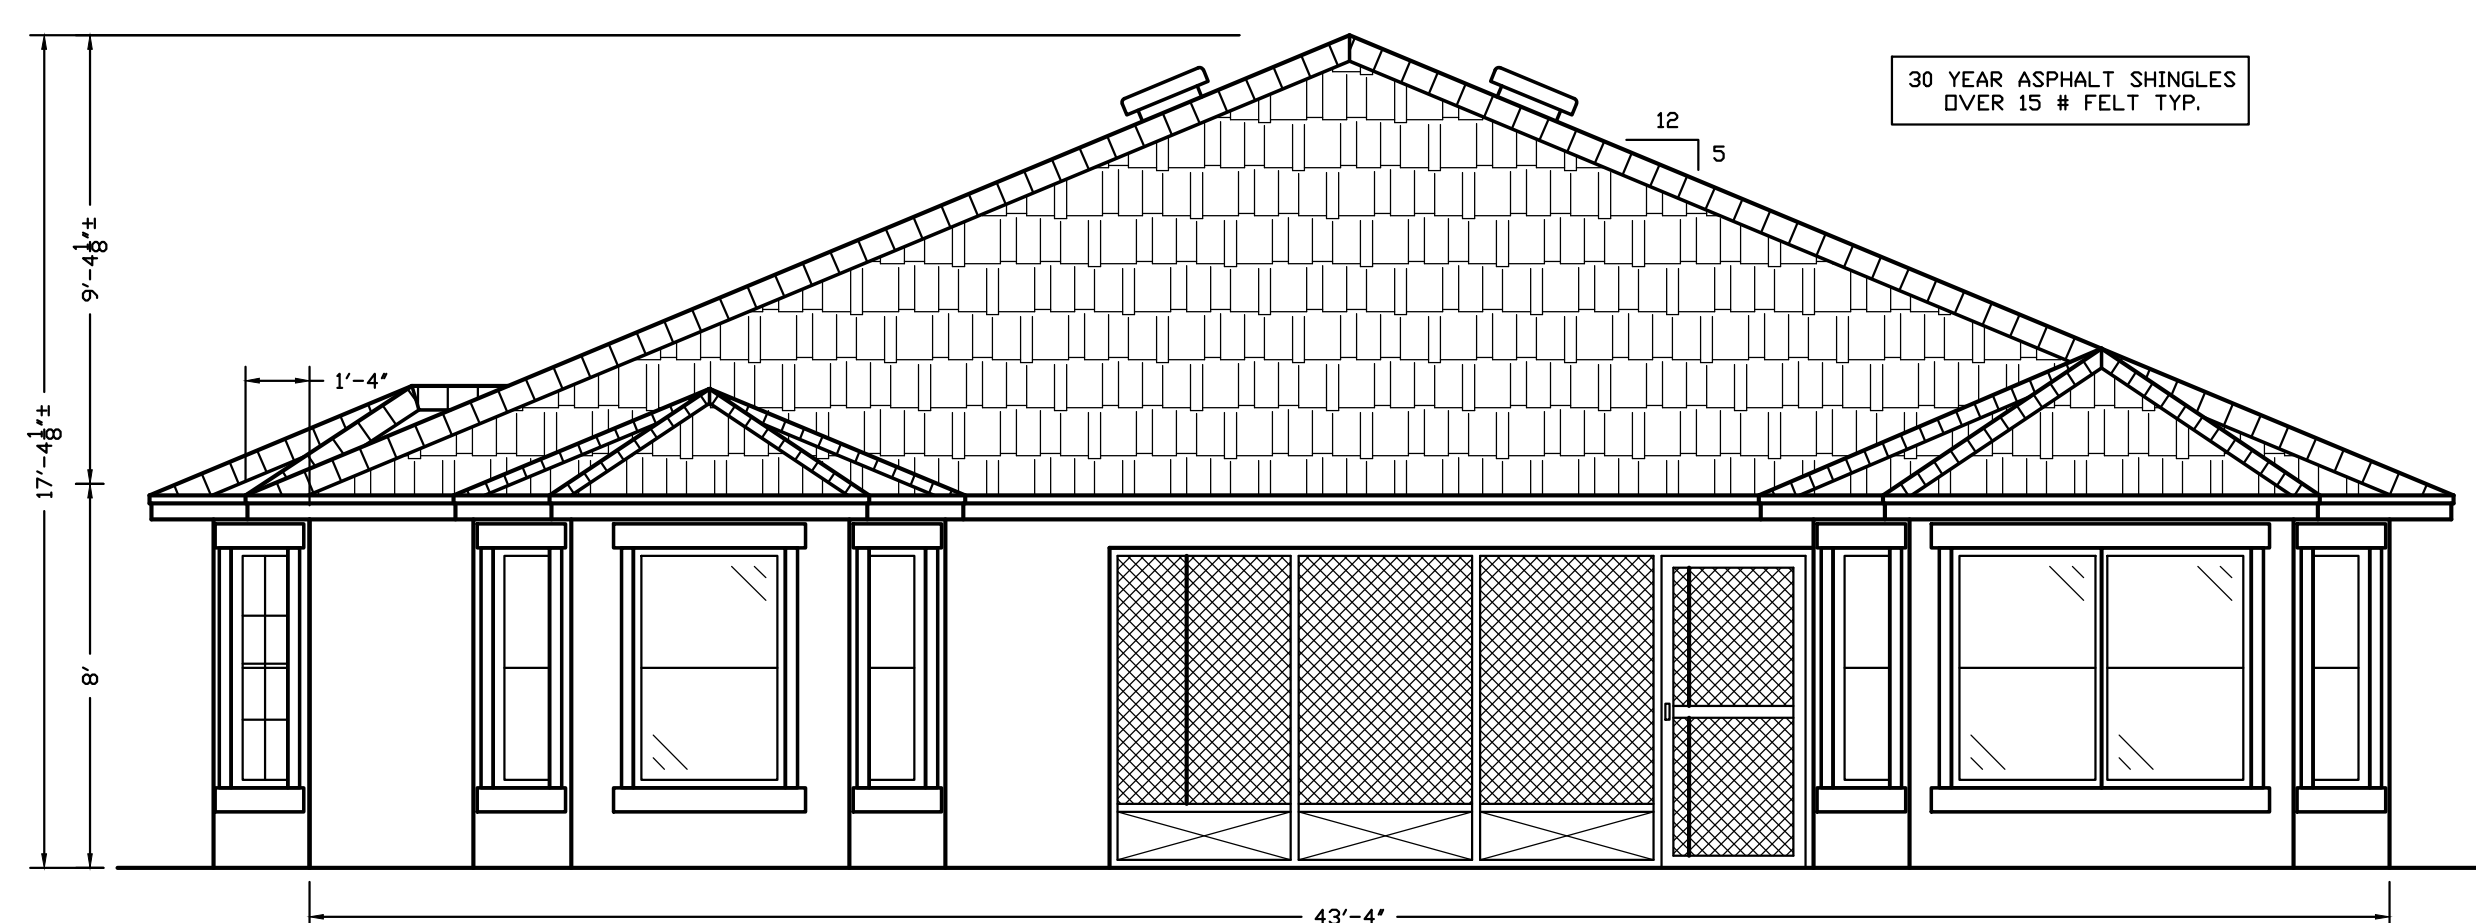

BACK ELEVATION
SCALE: 1/4" = 1'-0"

2,669 SF (1)-STORY

- LIVING AREA 1,958 SF
- (3)-BEDROOM, (2)-BATHROOM, GARAGE
- BLOCK CONSTRUCTION

DATE:	3/10/17
REVISION:	
0	PRELIMINARY
1	
2	
3	
4	


DRAWN BY:	DA
JOB NUMBER:	17-900

Daniel F. Ardito, P.E.
Professional Engineer
FLORIDA
9641 W. PALM BLVD.
LAKELAND, FL 33809
(882)-621-4915

SHEET TITLE:
ELEVATIONS


JOB NAME:
2,669 SF RESIDENCE
FLORIDA

SHEET
1
OF 2

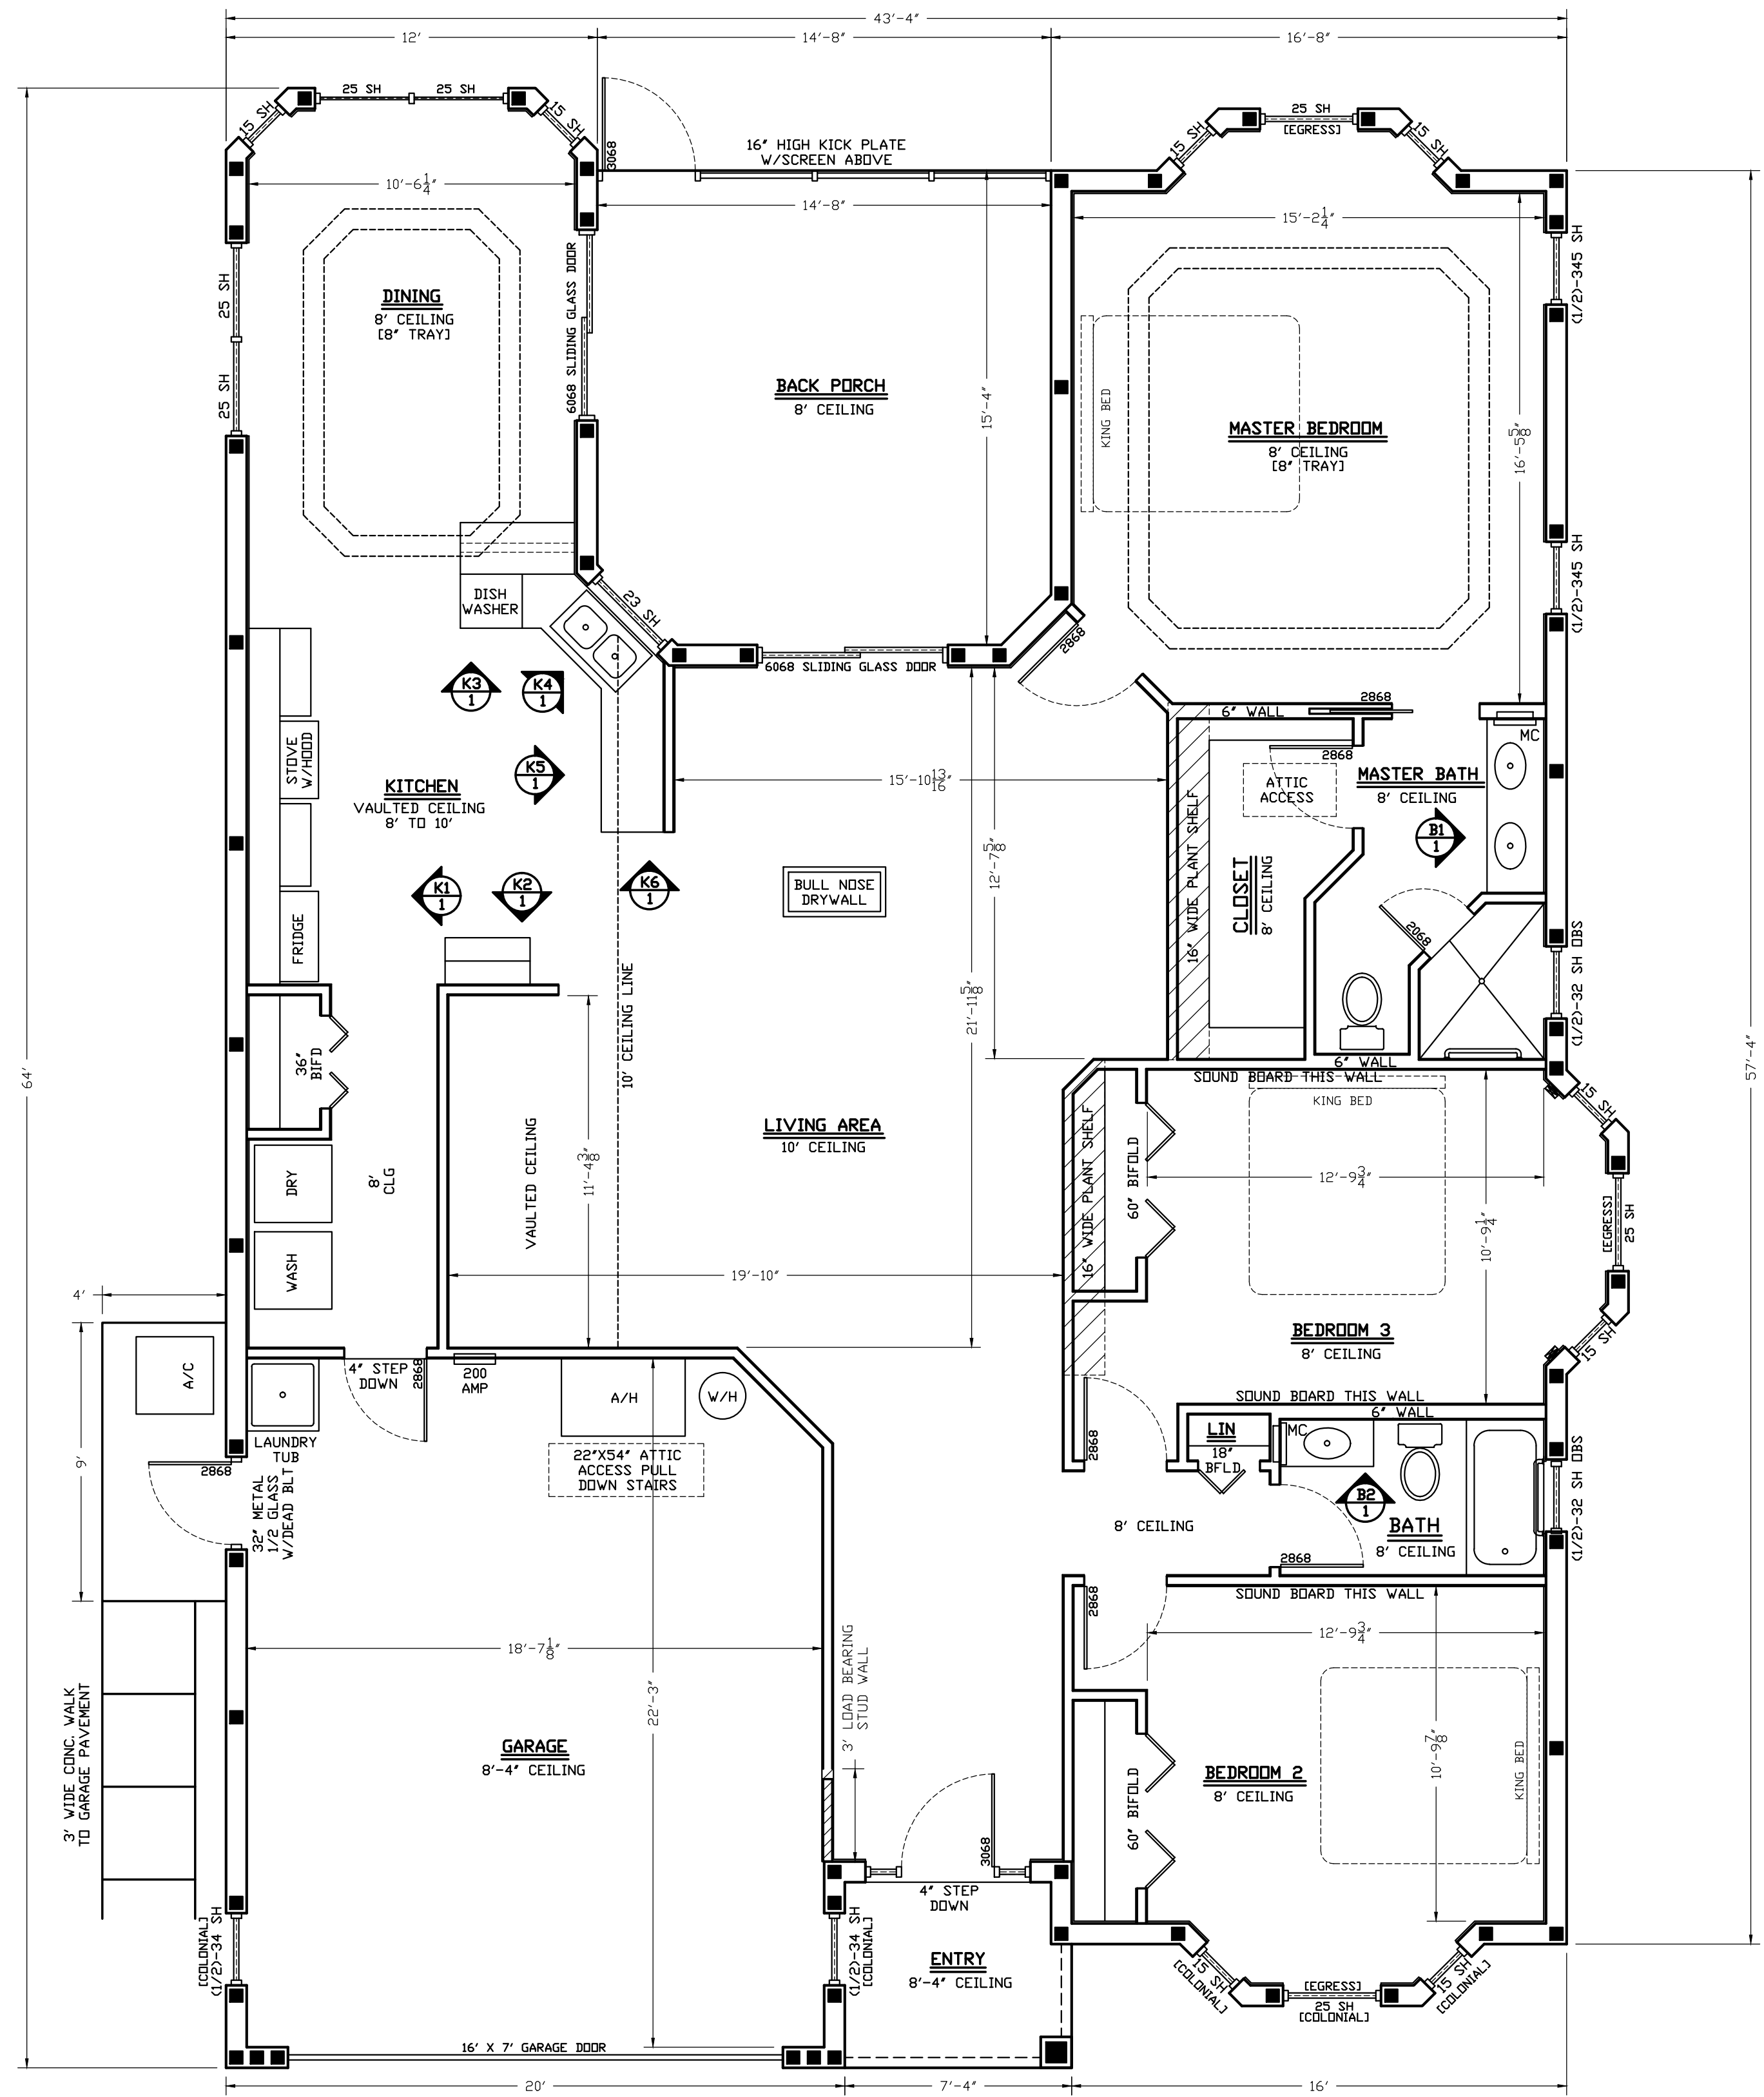

FLOOR PLAN
SCALE: 1/4" = 1'-0"

BUILDING AREAS	
LIVING	1,958 SF
GARAGE	448 SF
ENTRY	43 SF
SCREENED PORCH	280 SF
TOTAL UNDER ROOF	2,669 SF

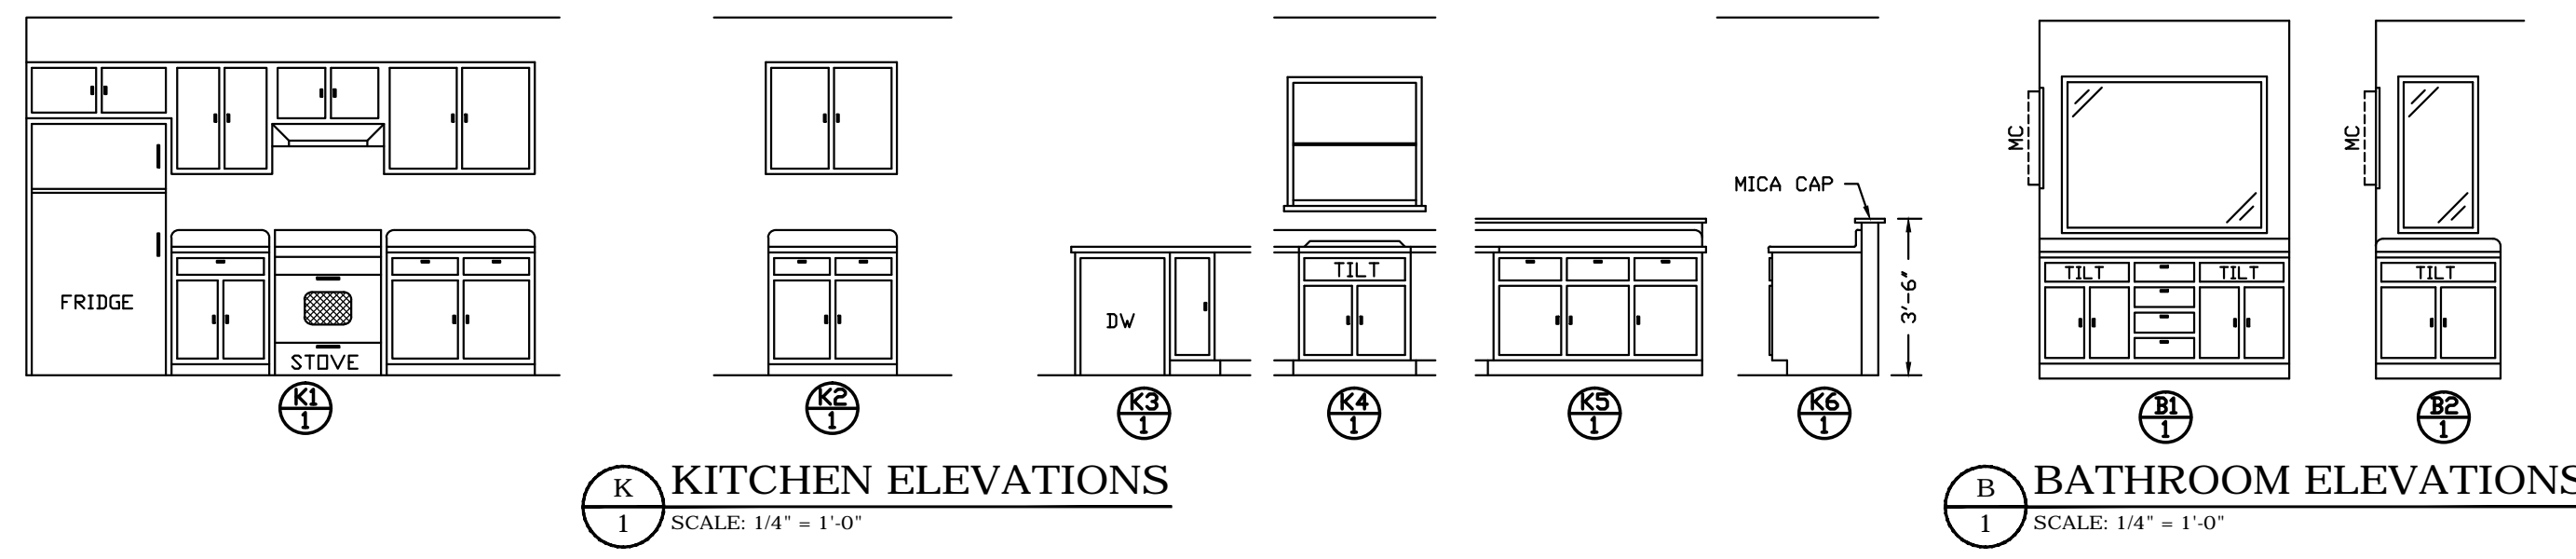

KITCHEN ELEVATIONS
SCALE: 1/4" = 1'-0"

BATHROOM ELEVATIONS
SCALE: 1/4" = 1'-0"

Daniel F. Ardito, P.E.
Florida PE# 56694

REVISION	DATE
0 PRELIMINARY	3/7/17
1	
2	
3	
4	

DRAWN BY:	DA
JOB NUMBER:	17-900

Daniel F. Ardito, P.E.
Professional Engineer
FLORIDA
9641 W. WINDY PT.
LAKELAND, FL 33822
352-621-4915

FLOOR PLAN

JOB NAME: **2,669 SF RESIDENCE**
FLORIDA