


FRONT ELEVATION
SCALE: 1/4" = 1'-0"

3,840 SF (1)-STORY


- LIVING AREA 2,695 SF
- (4)-BEDROOM, (3)-BATHROOM, GARAGE
- WOOD FRAME CONSTRUCTION

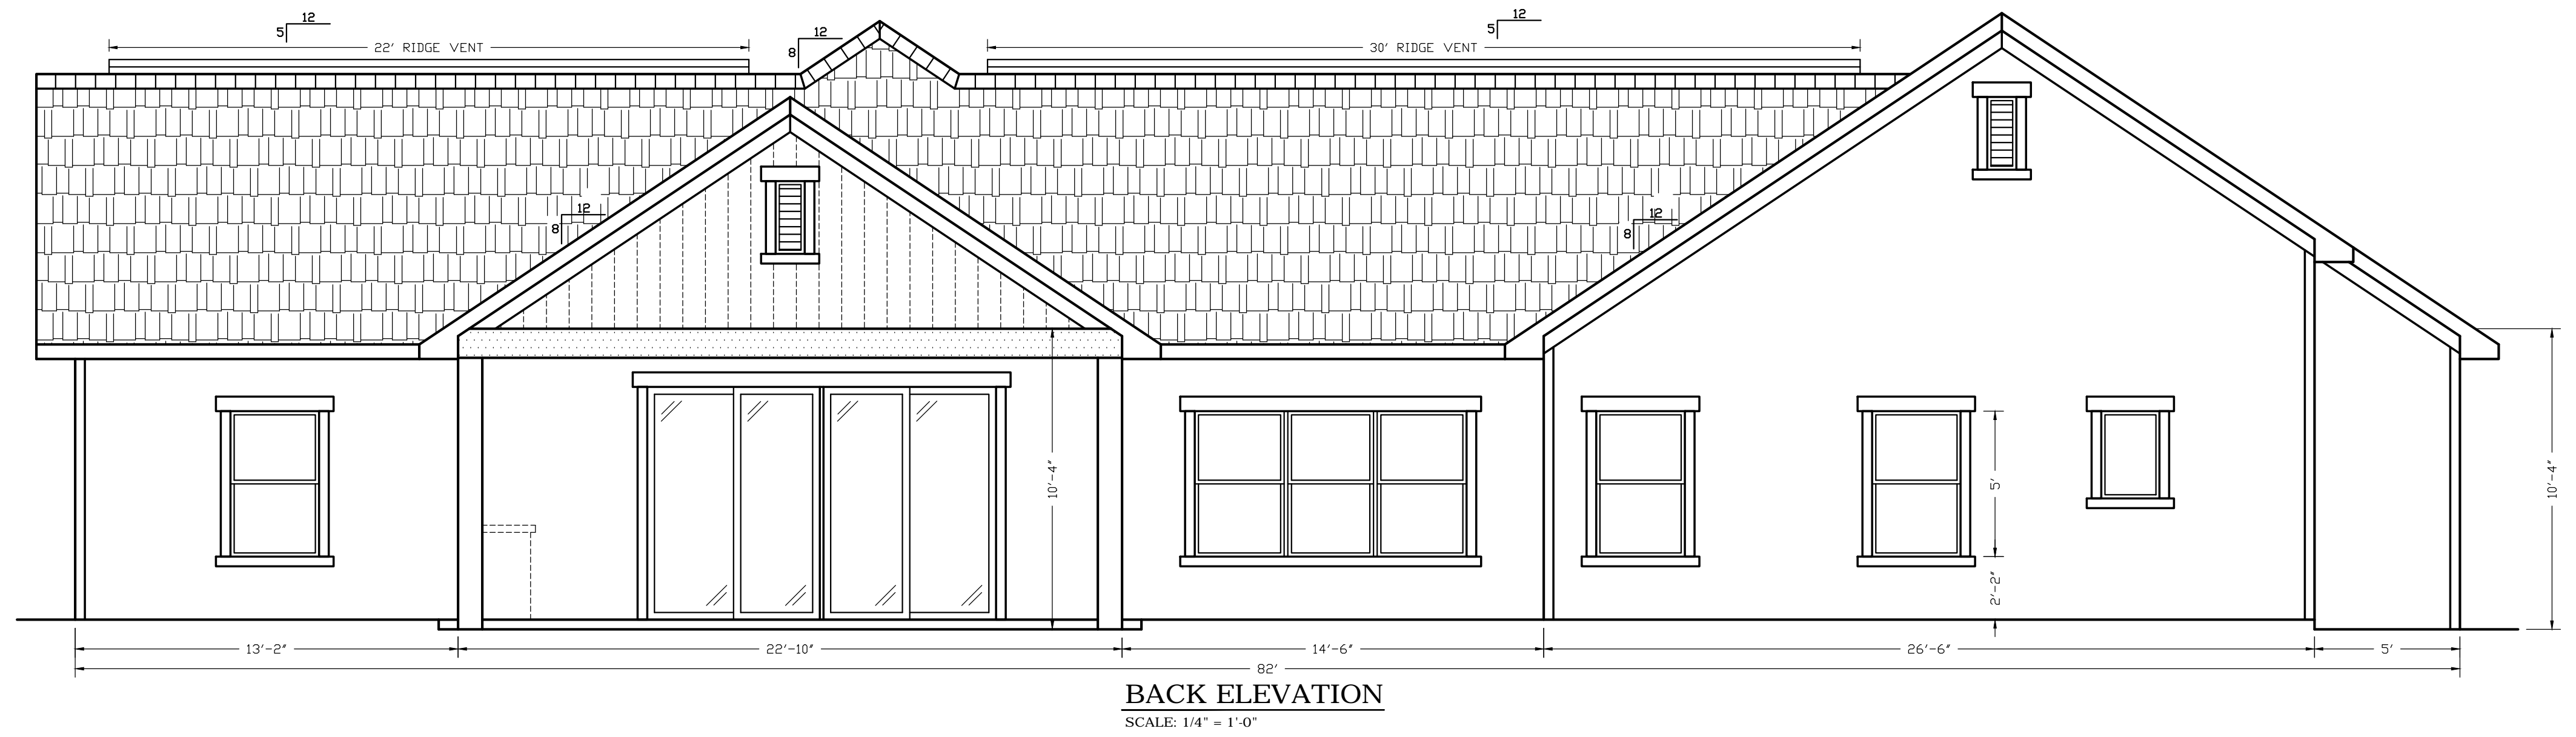

BACK ELEVATION
SCALE: 1/4" = 1'-0"



LEFT ELEVATION
SCALE: 1/4" = 1'-0"

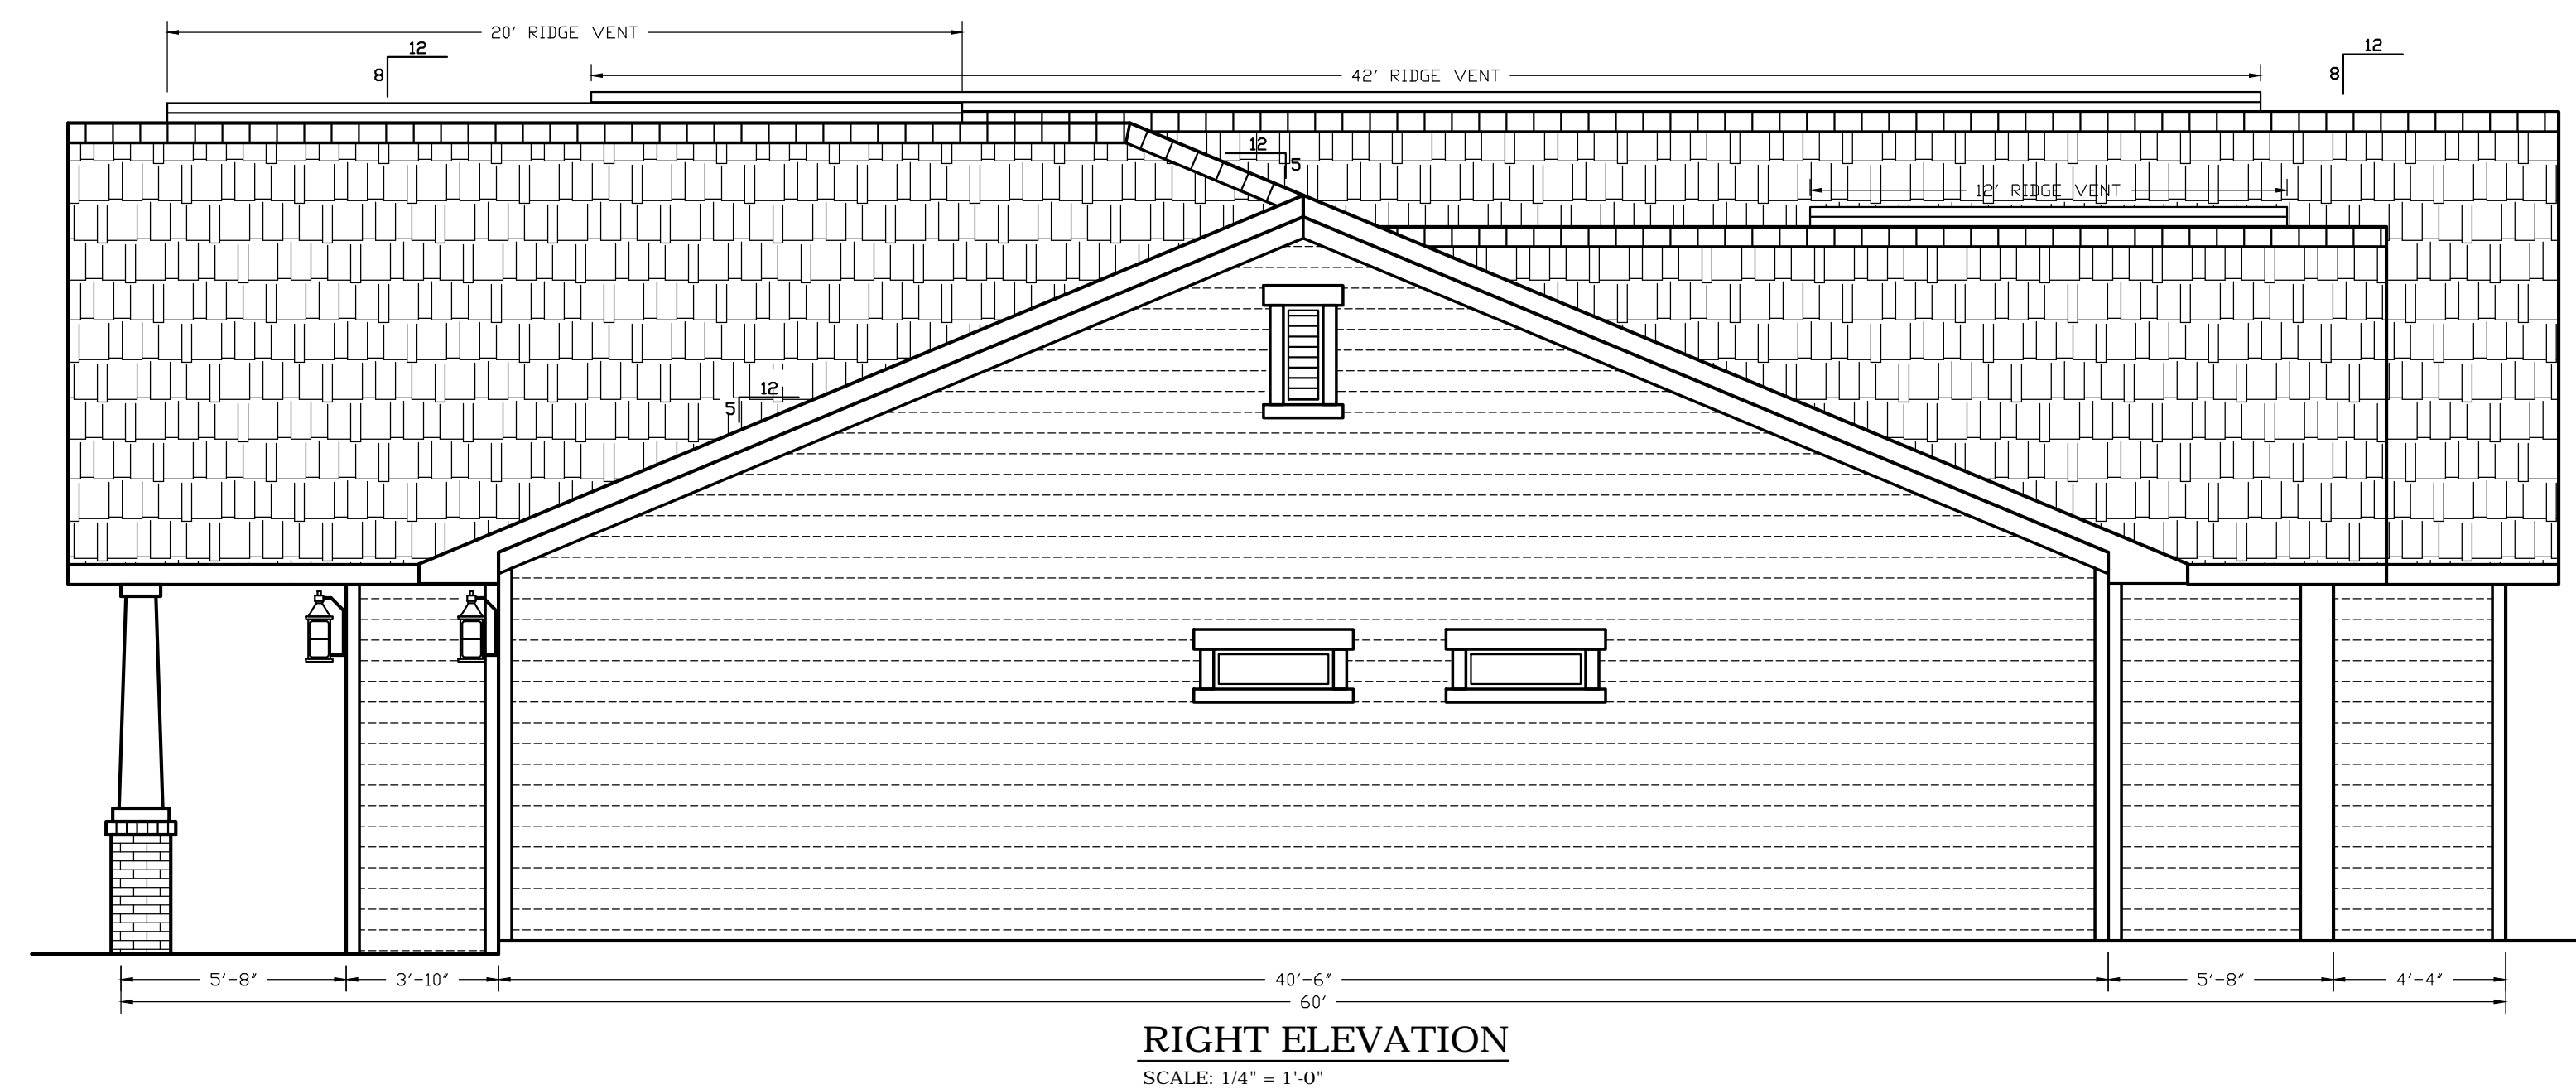

RIGHT ELEVATION
SCALE: 1/4" = 1'-0"


DATE:	3/2/07
REVISION:	0 PRELIMINARY
	1
	2
	3
	4

DRAWN BY:	DA
JOB NUMBER:	17-900

Daniel F. Ardito, P.E.
Professional Engineer
9645 P. WAIN PT.
L. C. 3352-621-4915

ELEVATIONS



JOB NAME: **3,840 SF RESIDENCE**
FLORIDA

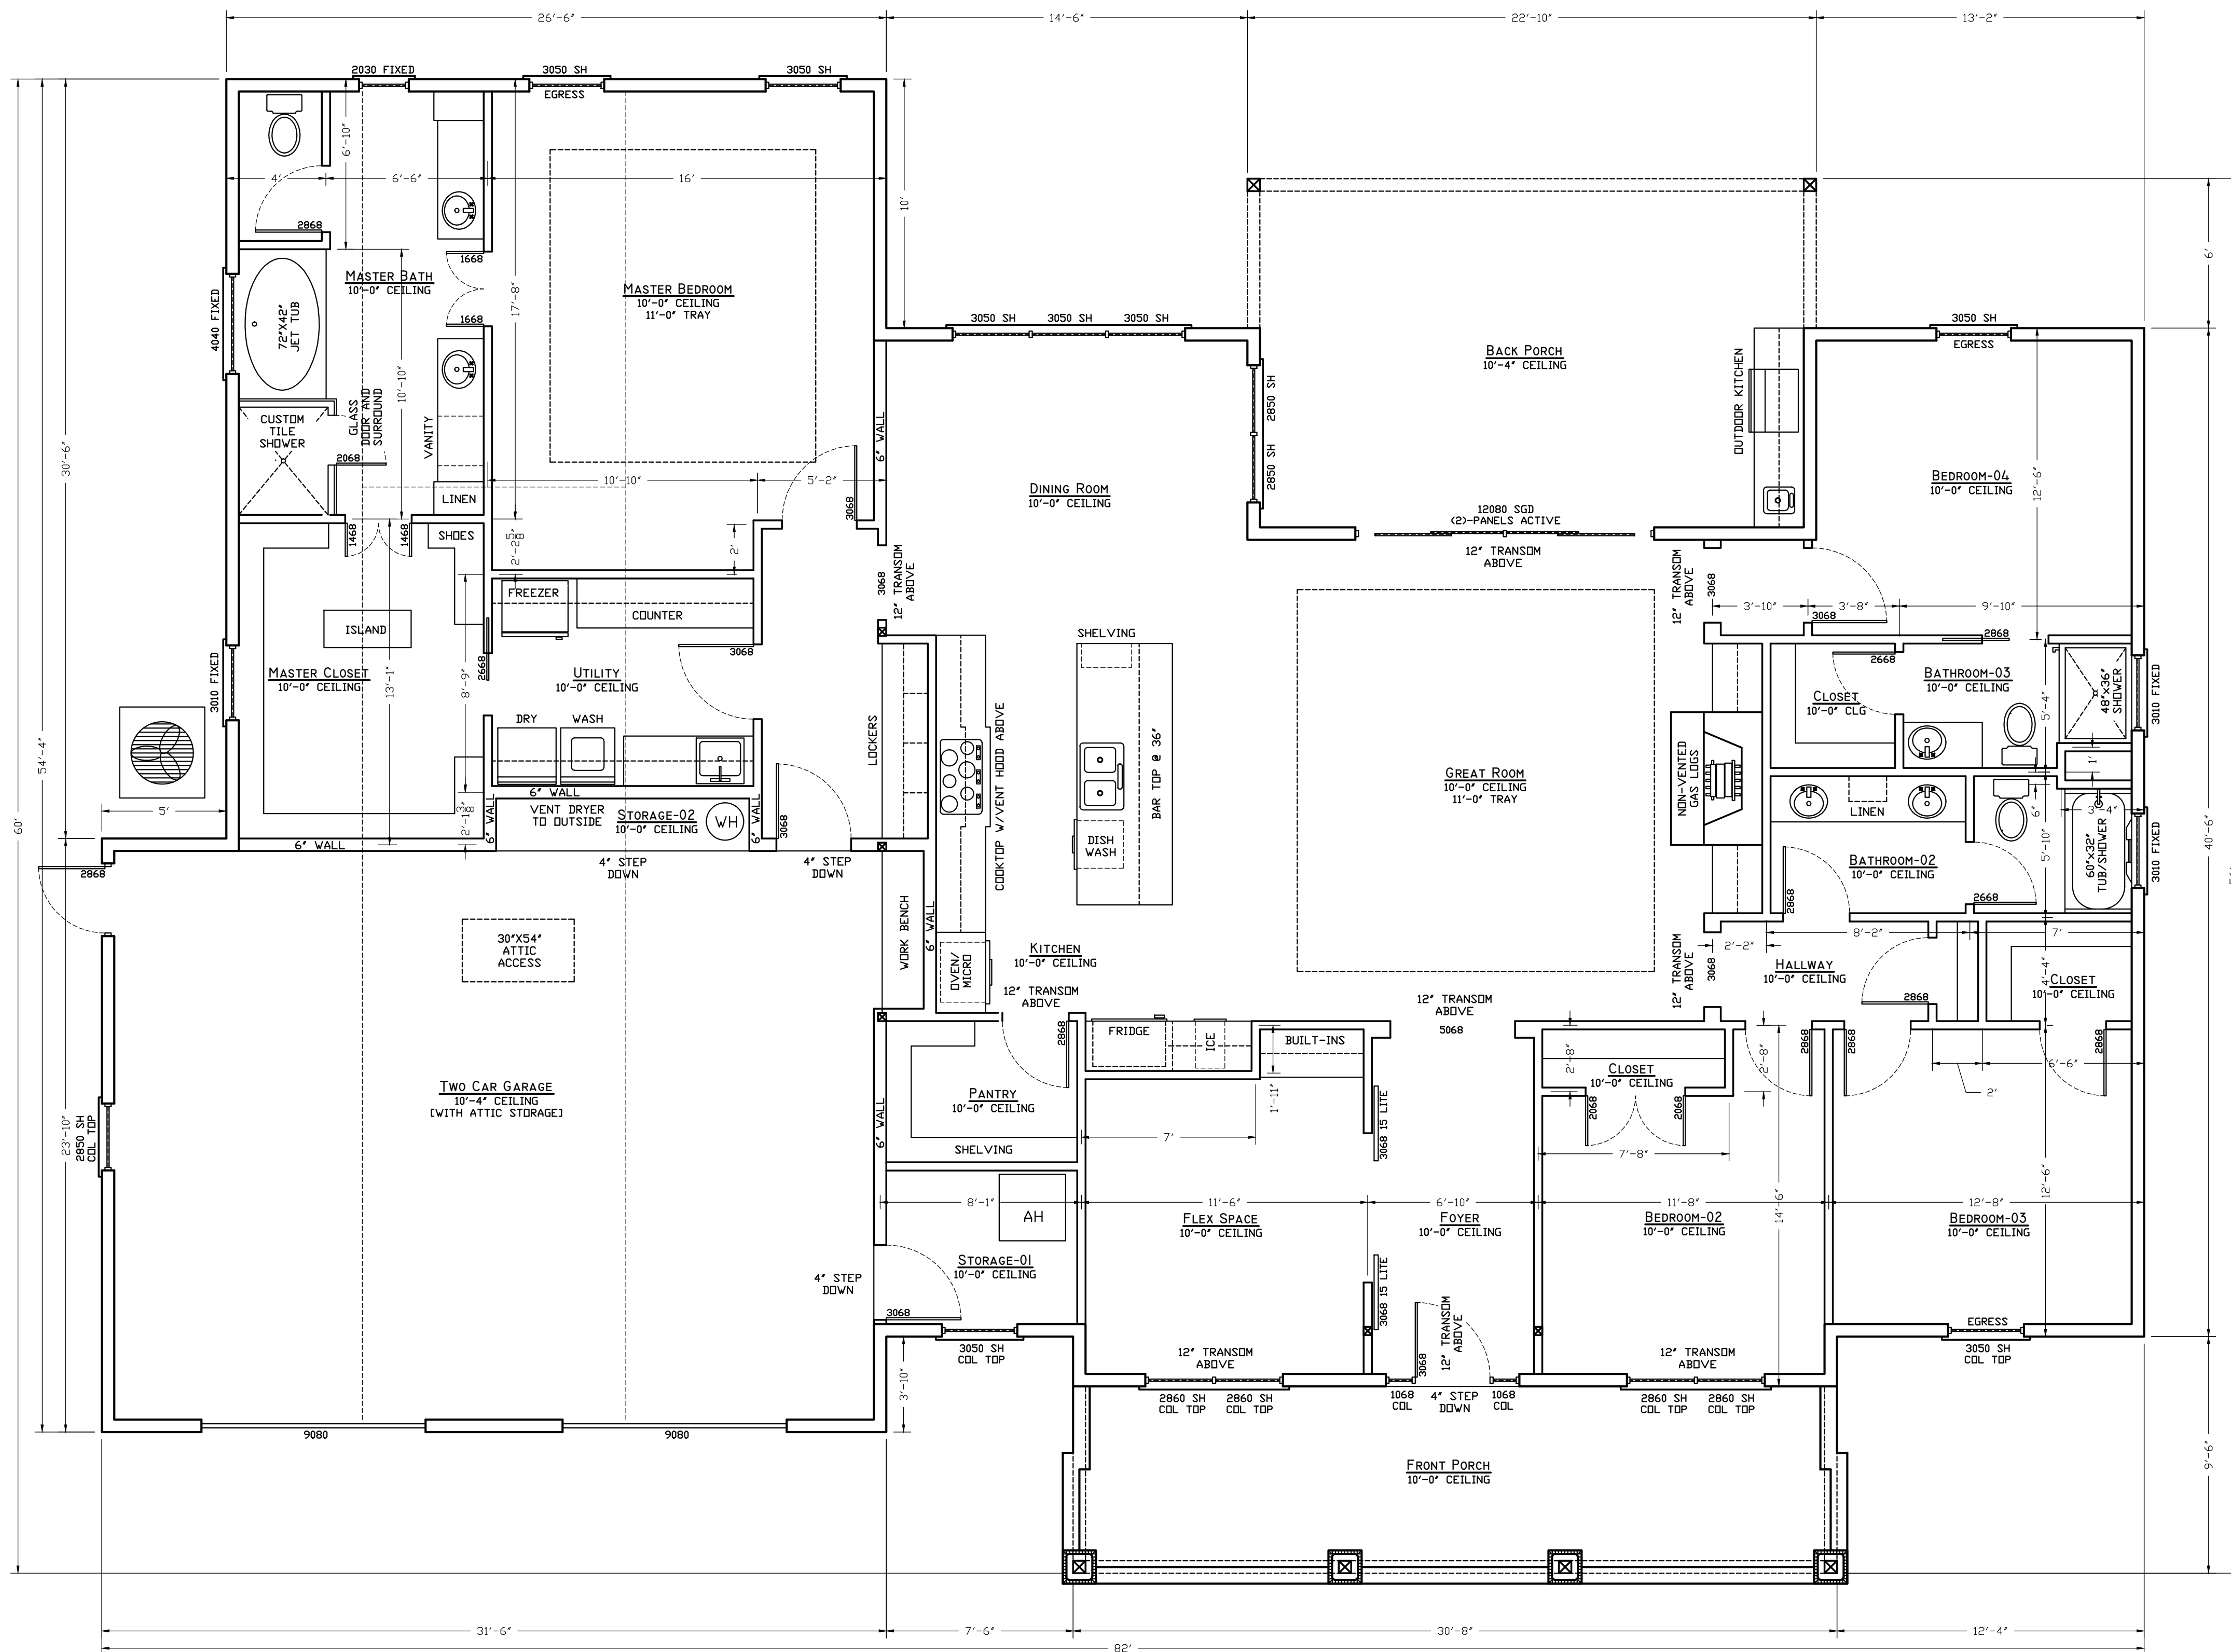

FLOOR PLAN

SCALE: 1/4" = 1'-0"

BUILDING AREAS	
LIVING	2,695 SF
GARAGE	611 SF
FRONT PORCH	230 SF
BACK PORCH	304 SF
TOTAL UNDER ROOF	3,840 SF

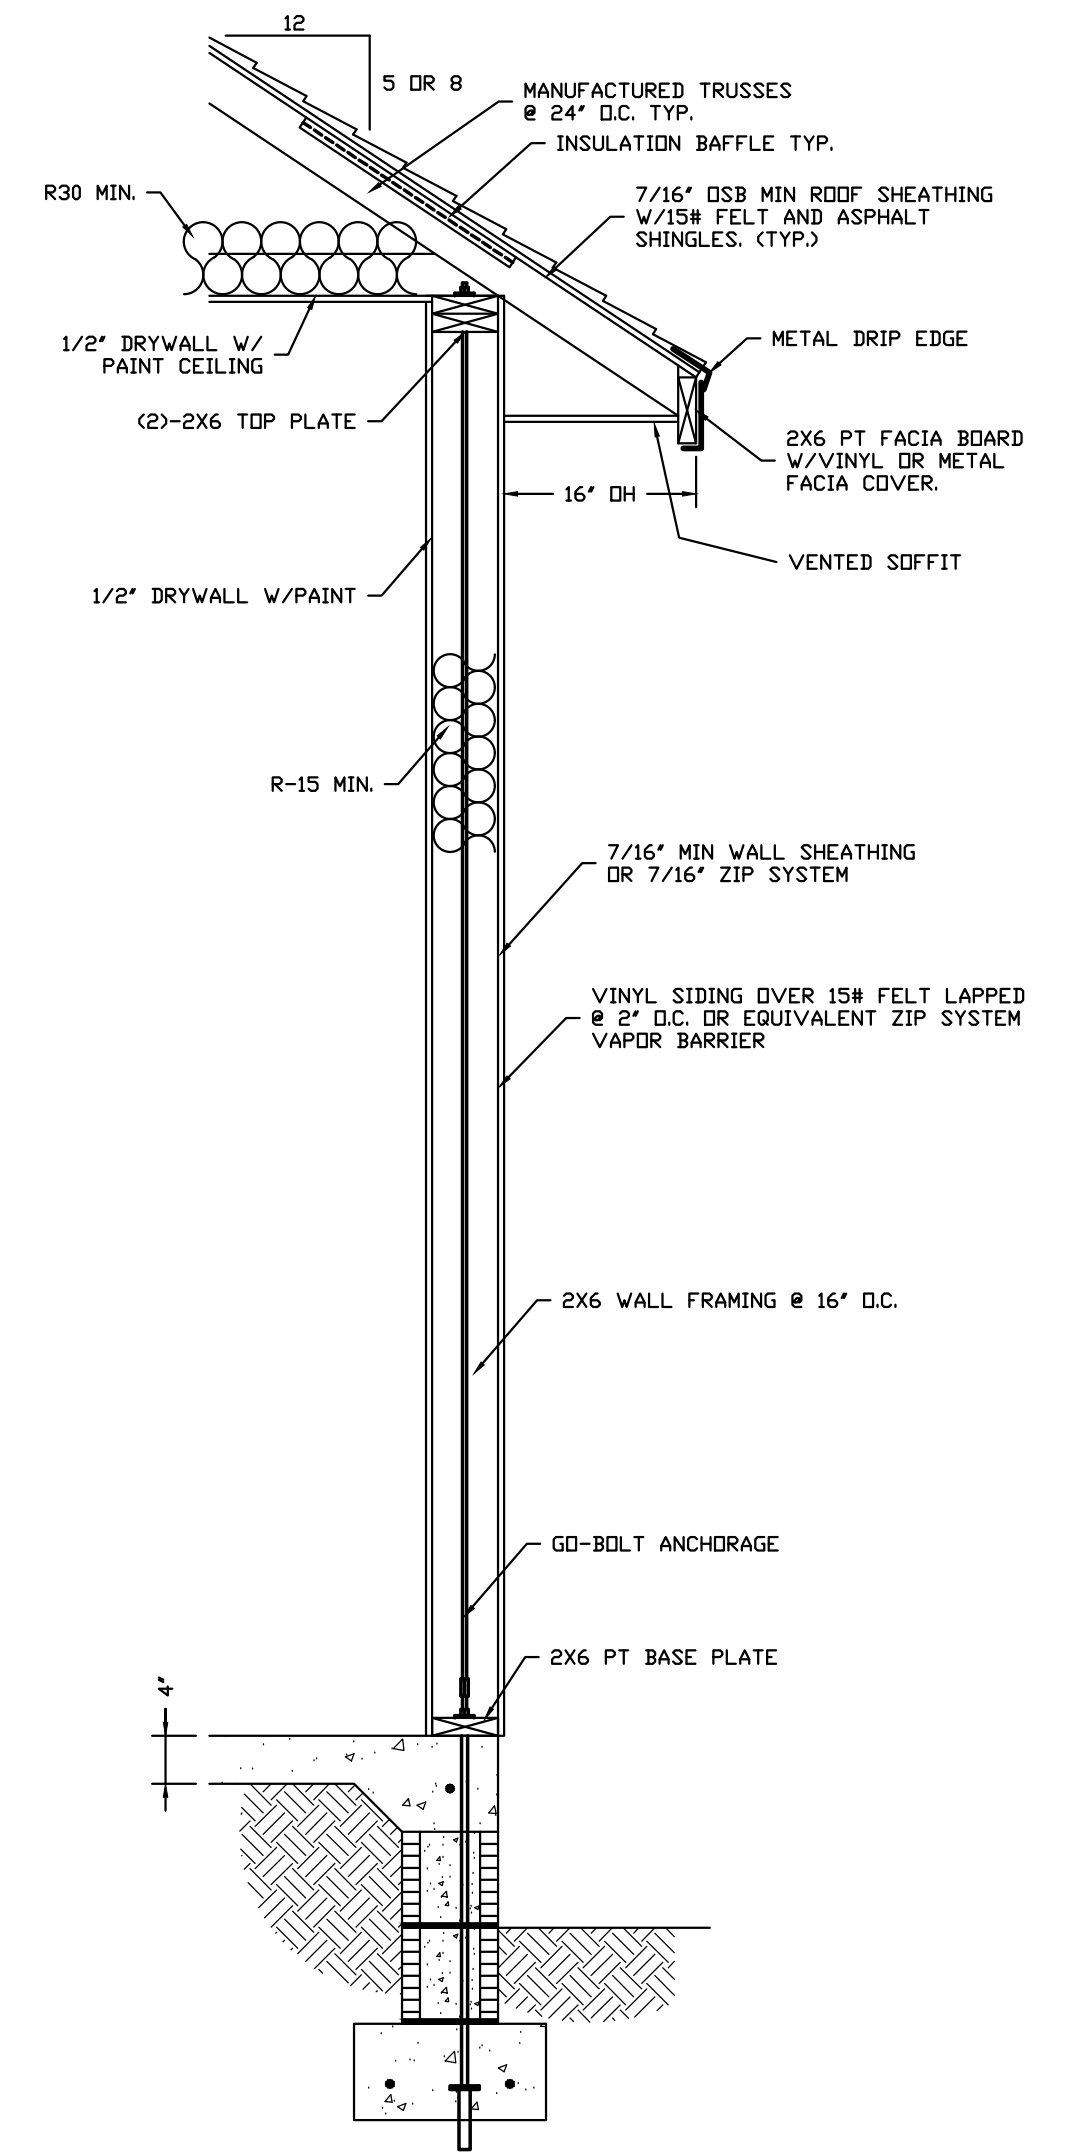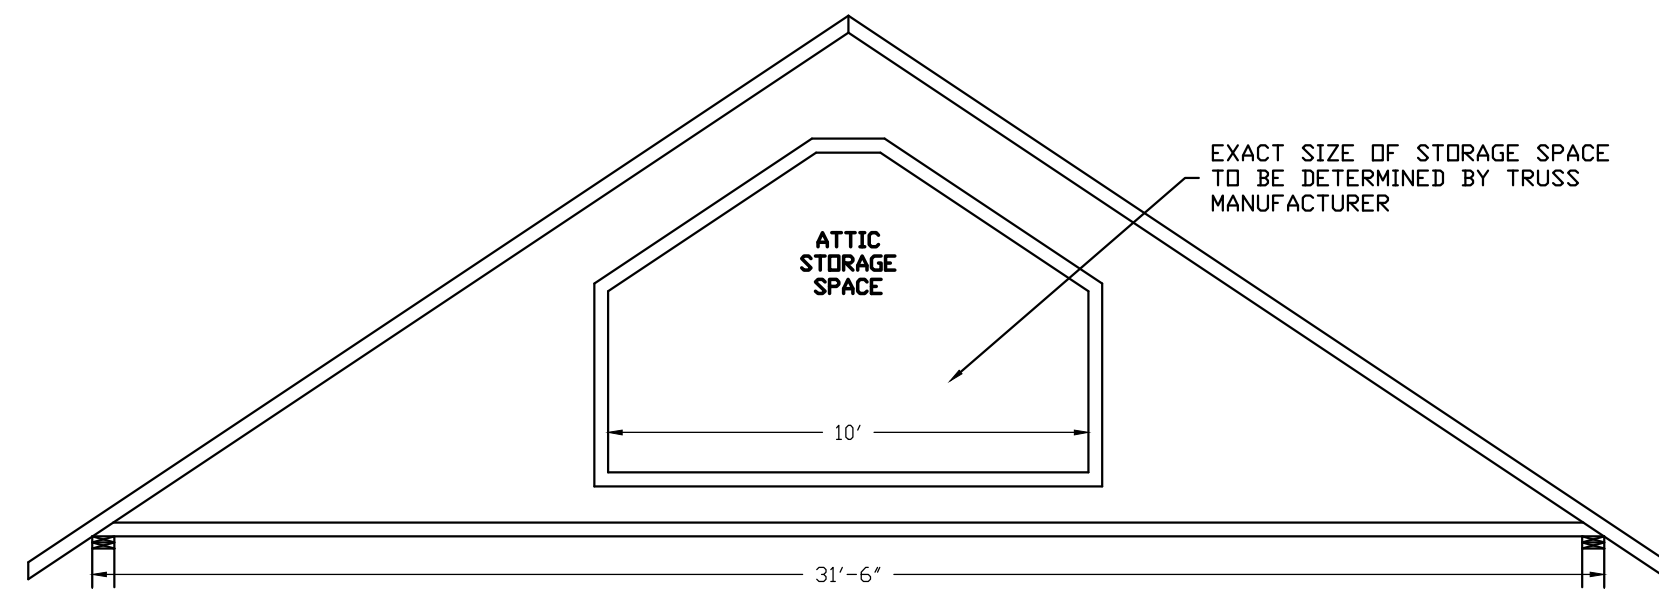

B1 TYPICAL WALL SECTION

SCALE: 3/4" = 1'-0"

DATE:	5/2/17
REVISION:	0 PRELIMINARY

DRAWN BY:	DA
JOB NUMBER:	17-900

Daniel F. Ardito, P.E.
Professional Engineer
PLANMAN PT.
5674 LANTANA BLVD.
LAKELAND, FL 33852-6214-9315

FLOOR PLAN

SHEET TITLE:

JOB NAME: **3,840 SF RESIDENCE**
FLORIDA