





FRONT ELEVATION

SCALE: 1/4" = 1'-0"

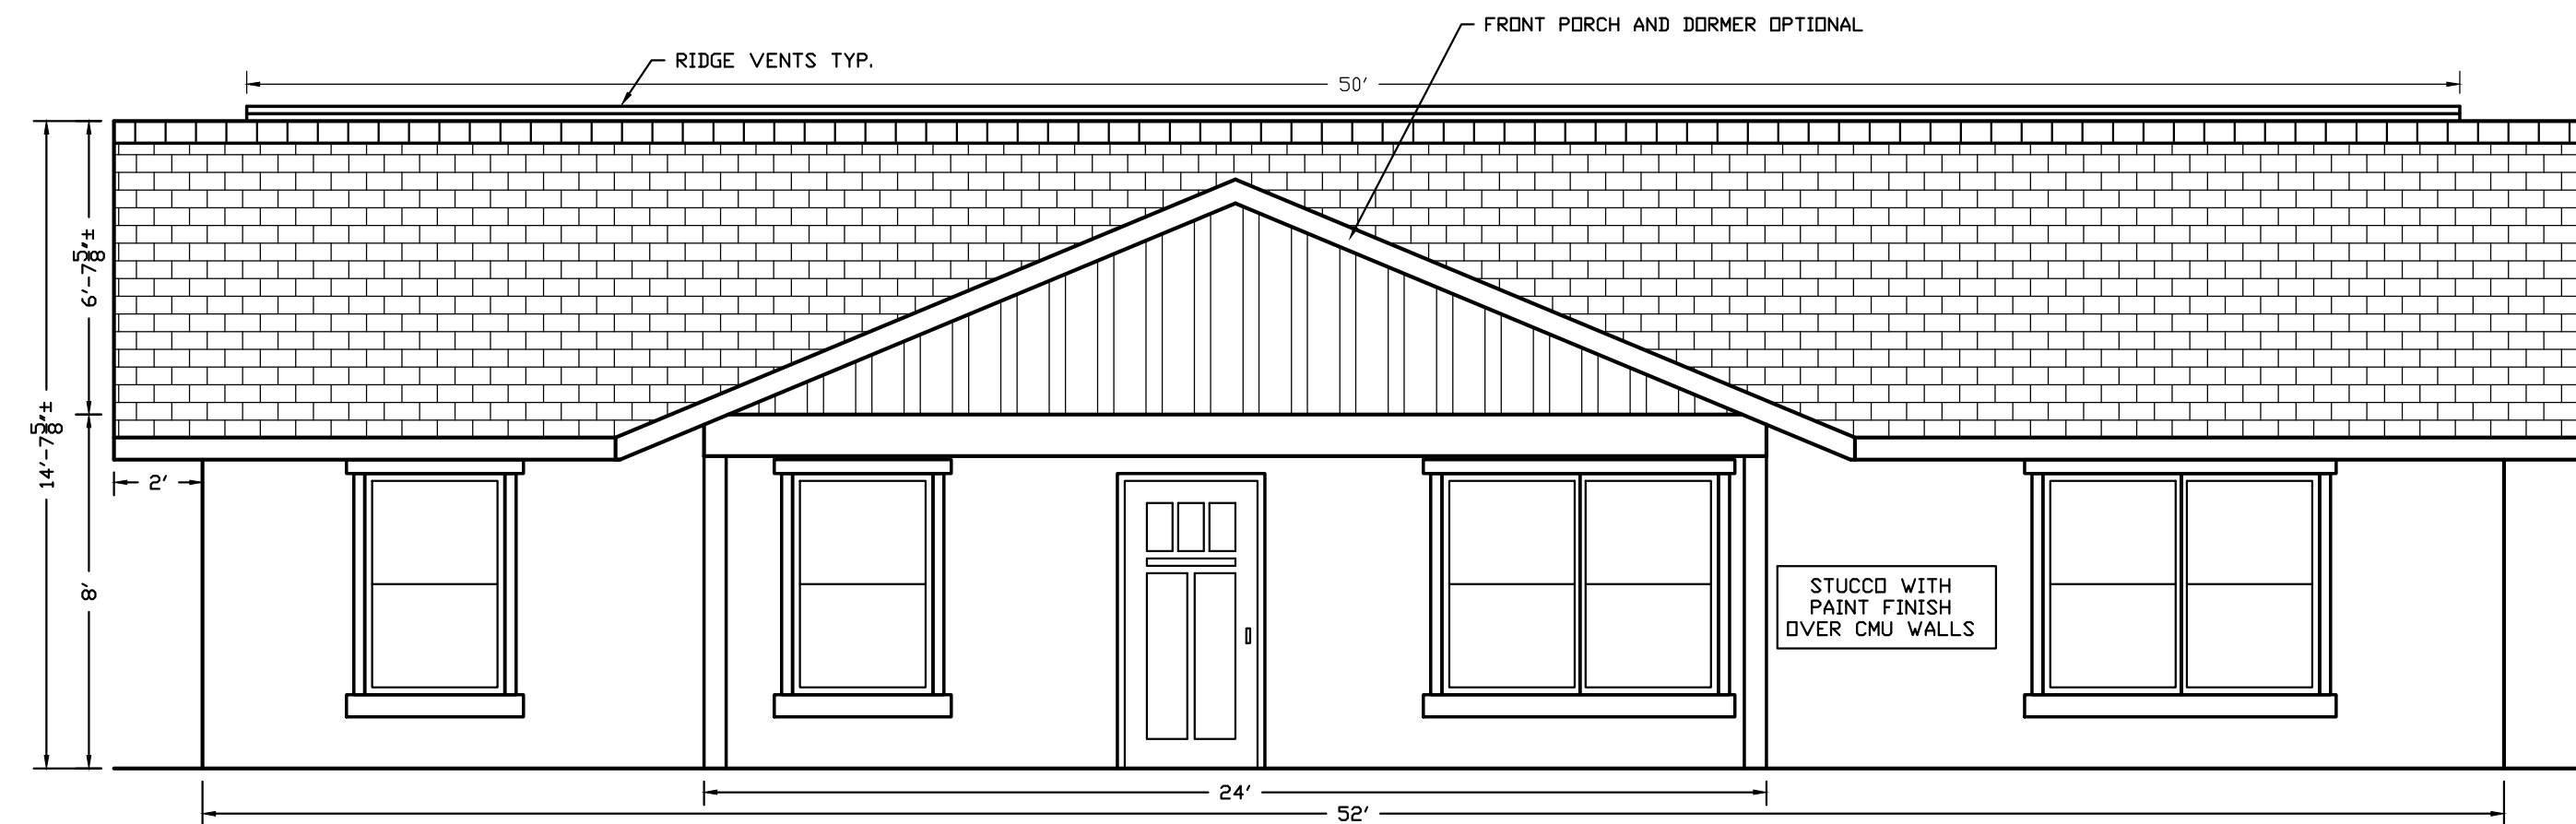


FRONT ELEVATION [WITH FRONT PORCH AND DORMER]

SCALE: 1/4" = 1'-0"

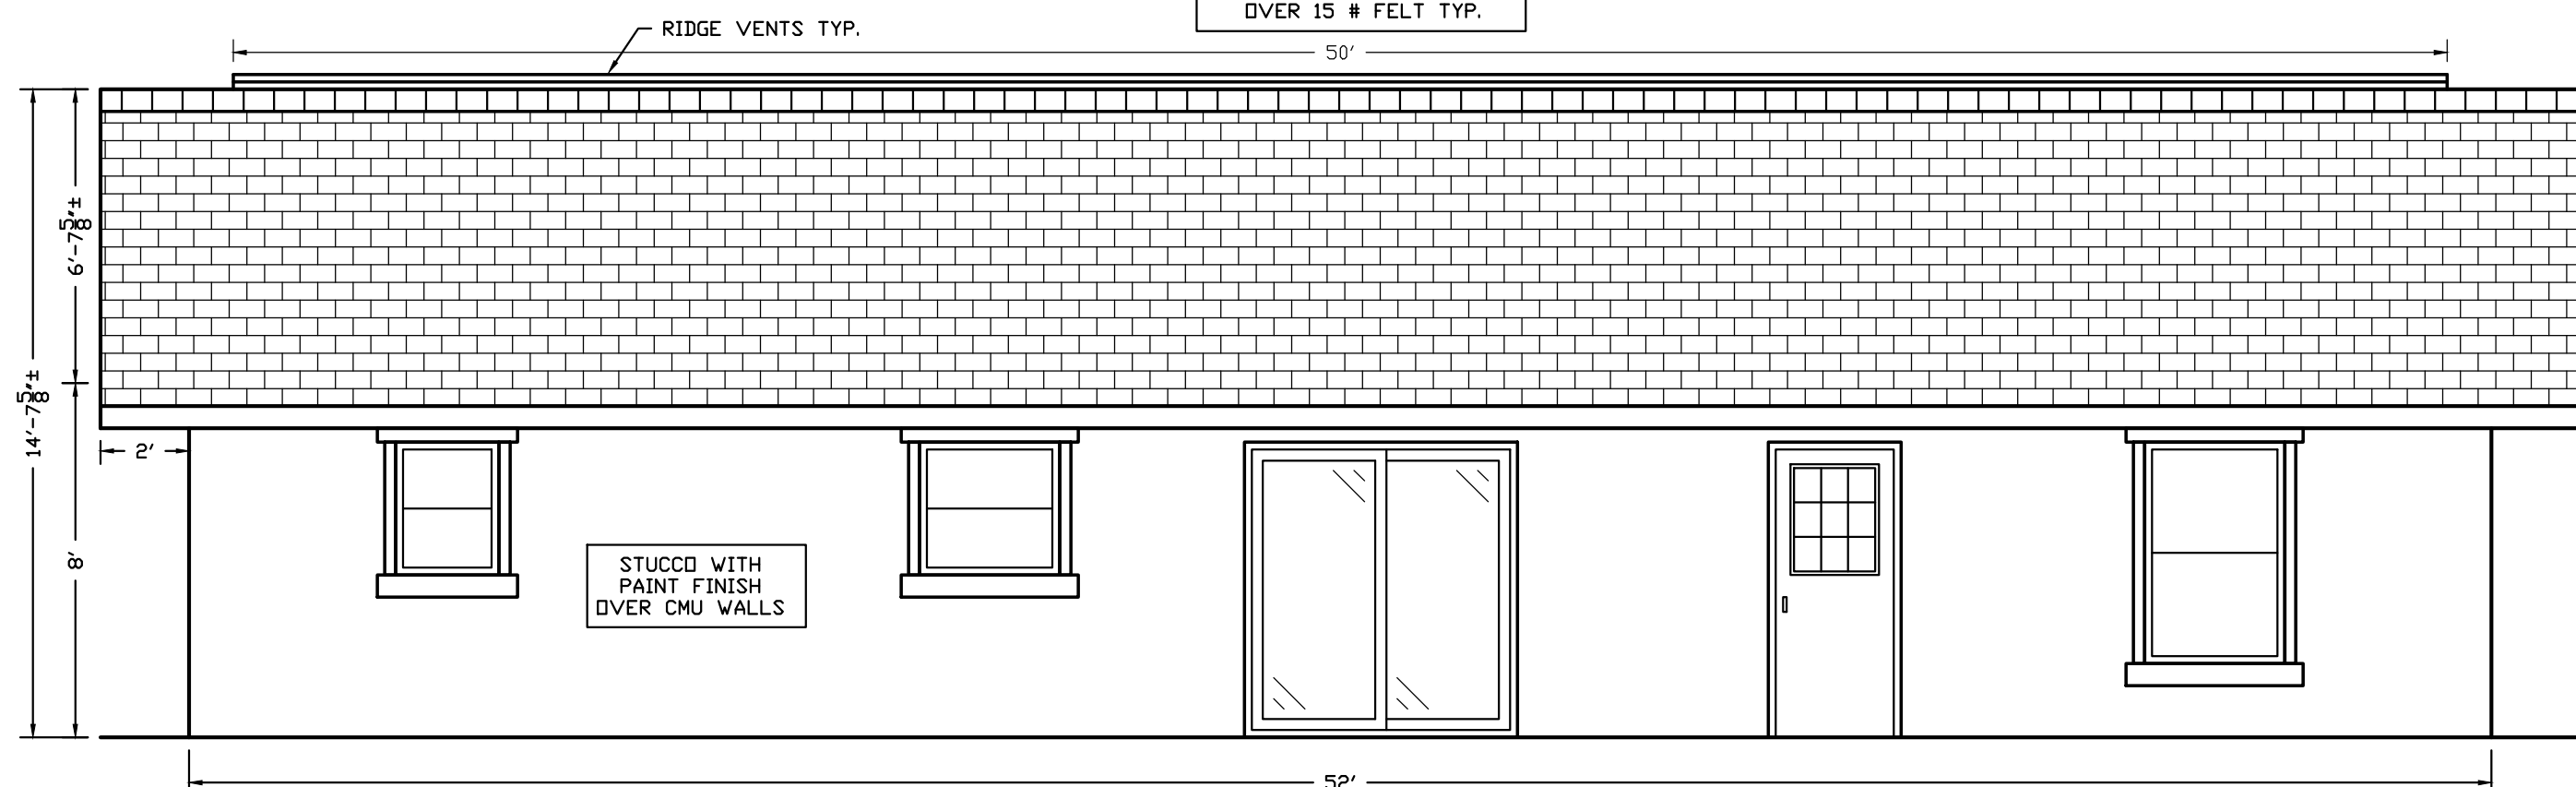


BACK ELEVATION

SCALE: 1/4" = 1'-0"

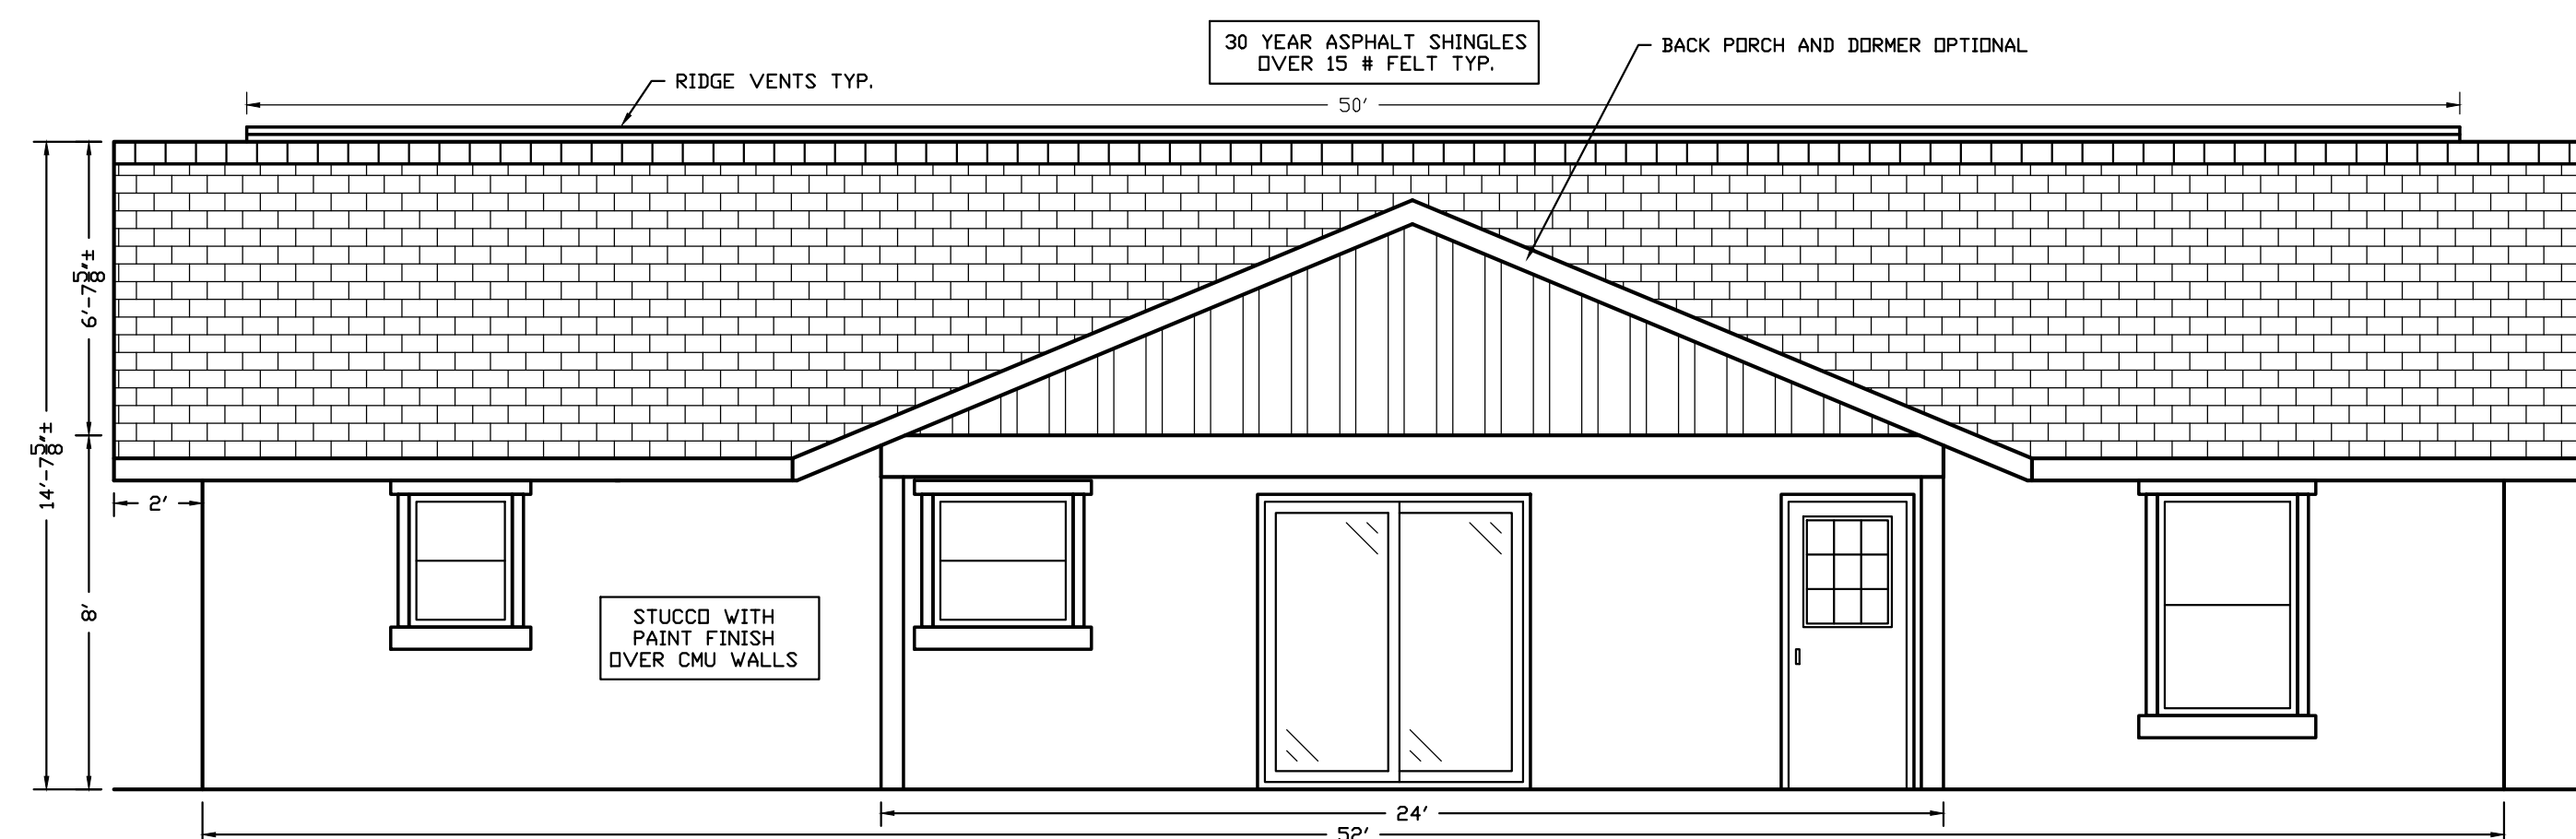


BACK ELEVATION [WITH BACK PORCH AND DORMER]

SCALE: 1/4" = 1'-0"

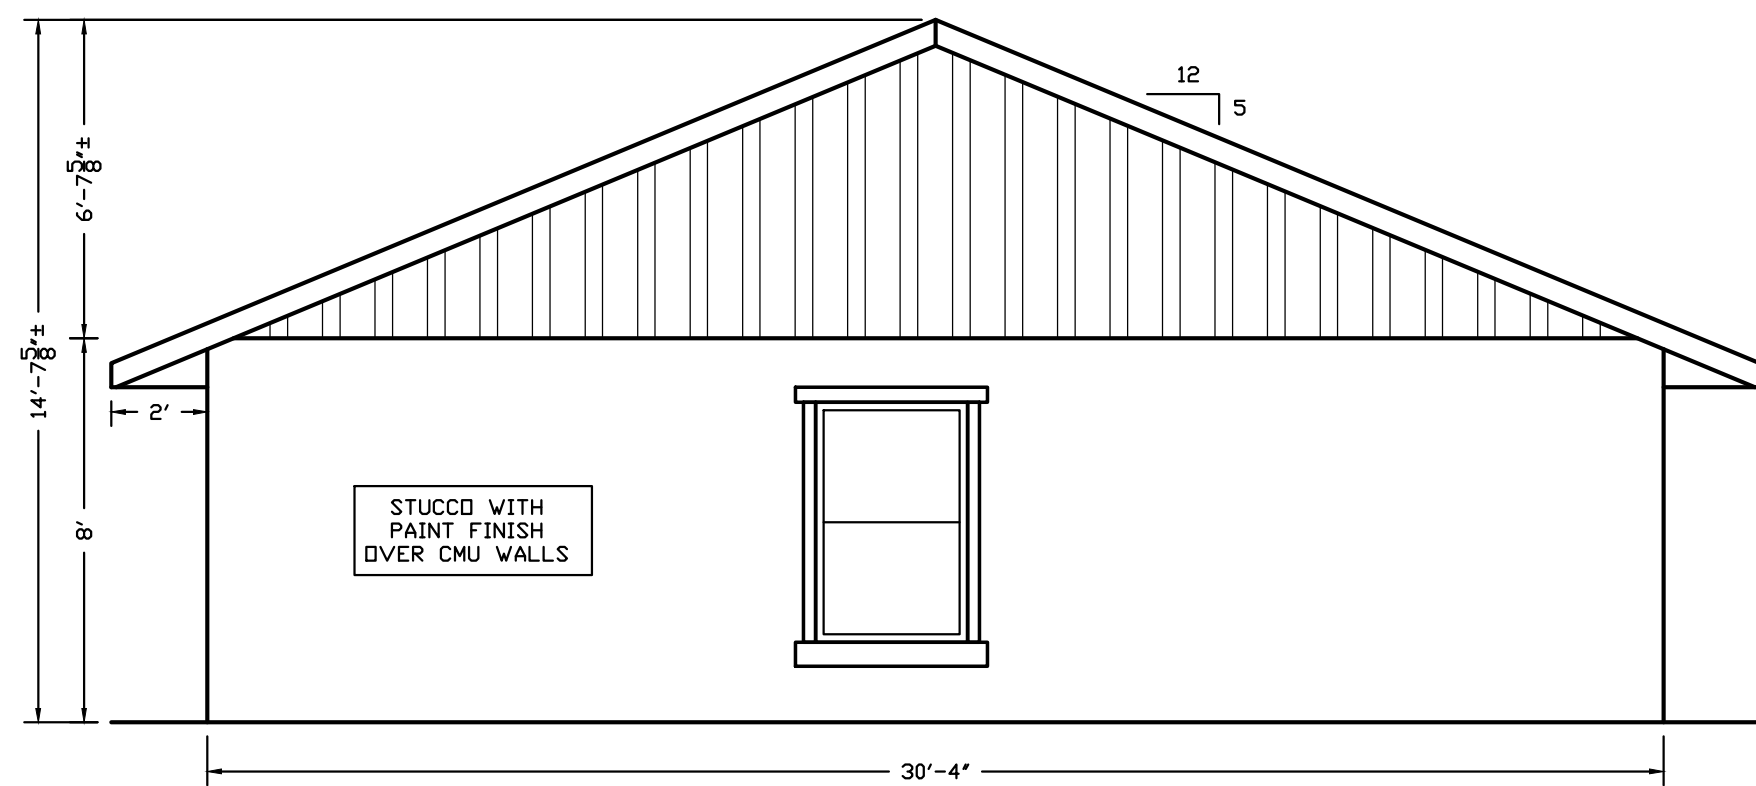


RIGHT ELEVATION

SCALE: 1/4" = 1'-0"

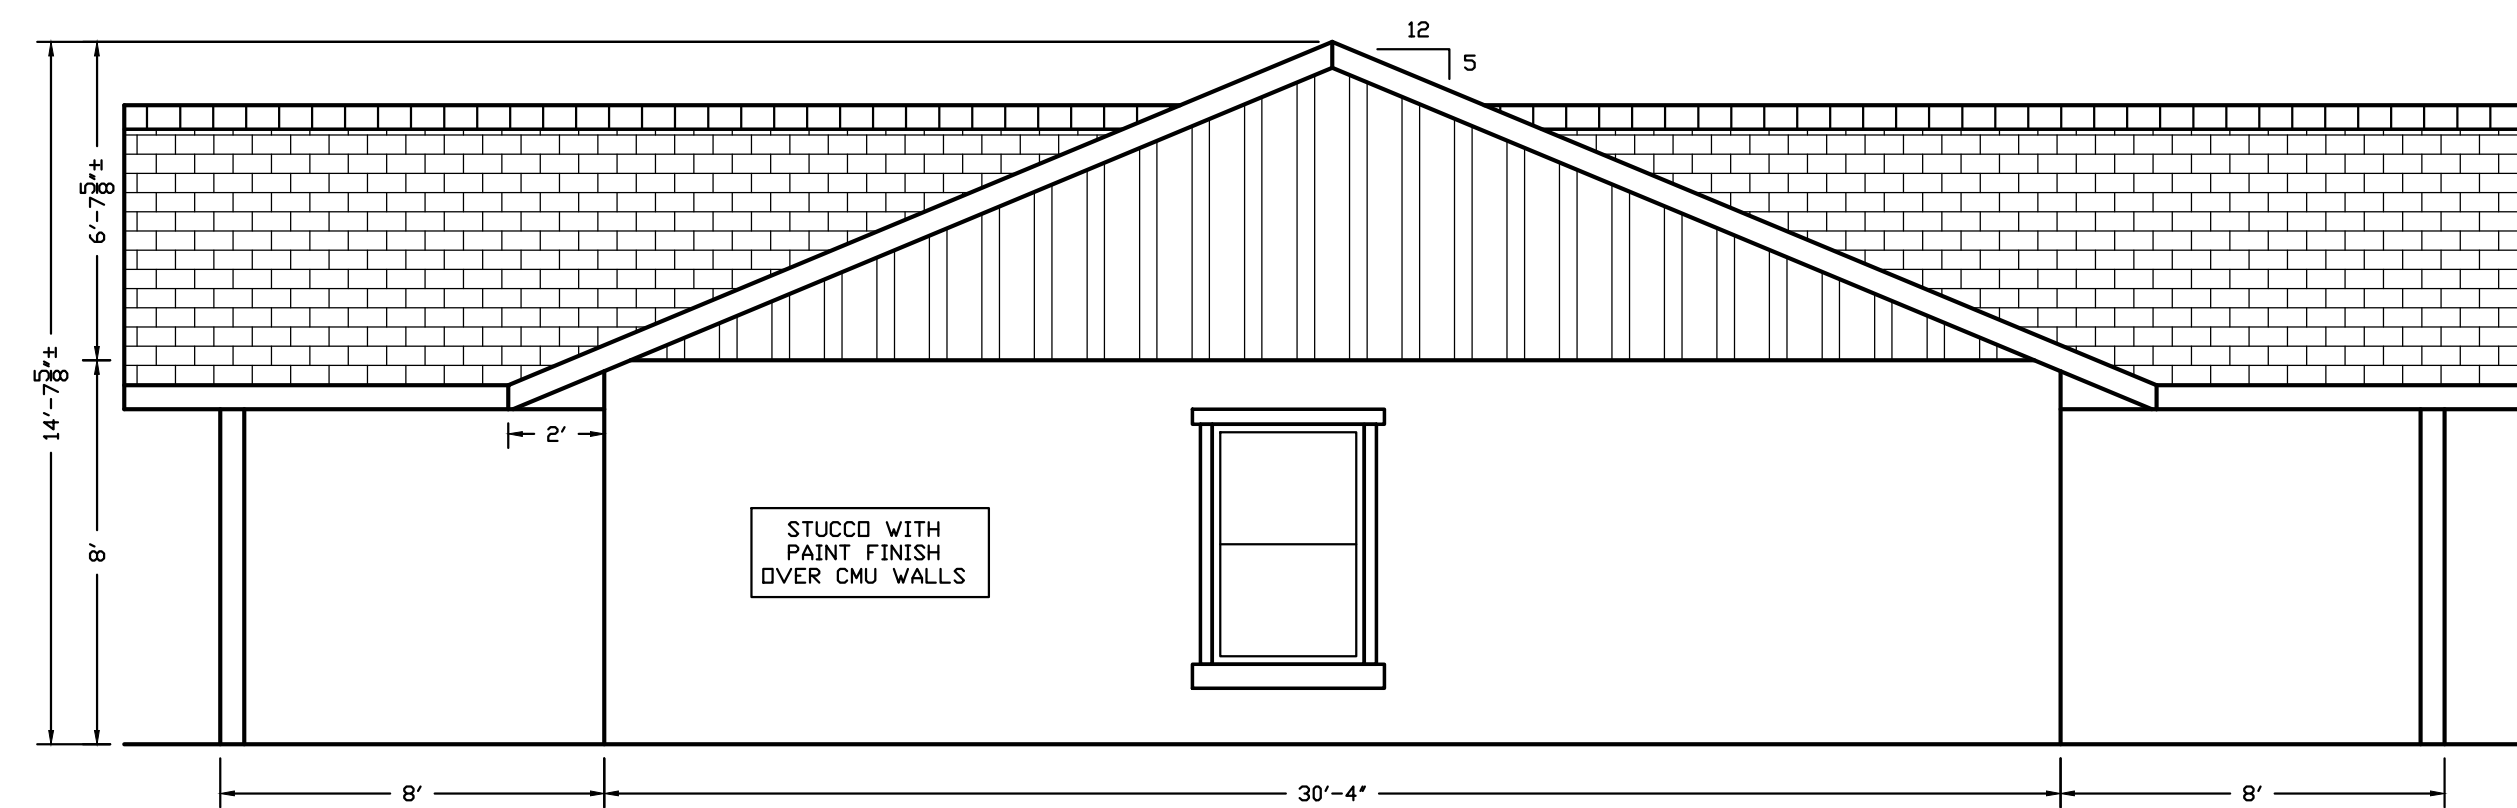


RIGHT ELEVATION [WITH FRONT/BACK PORCH AND DORMER]

SCALE: 1/4" = 1'-0"

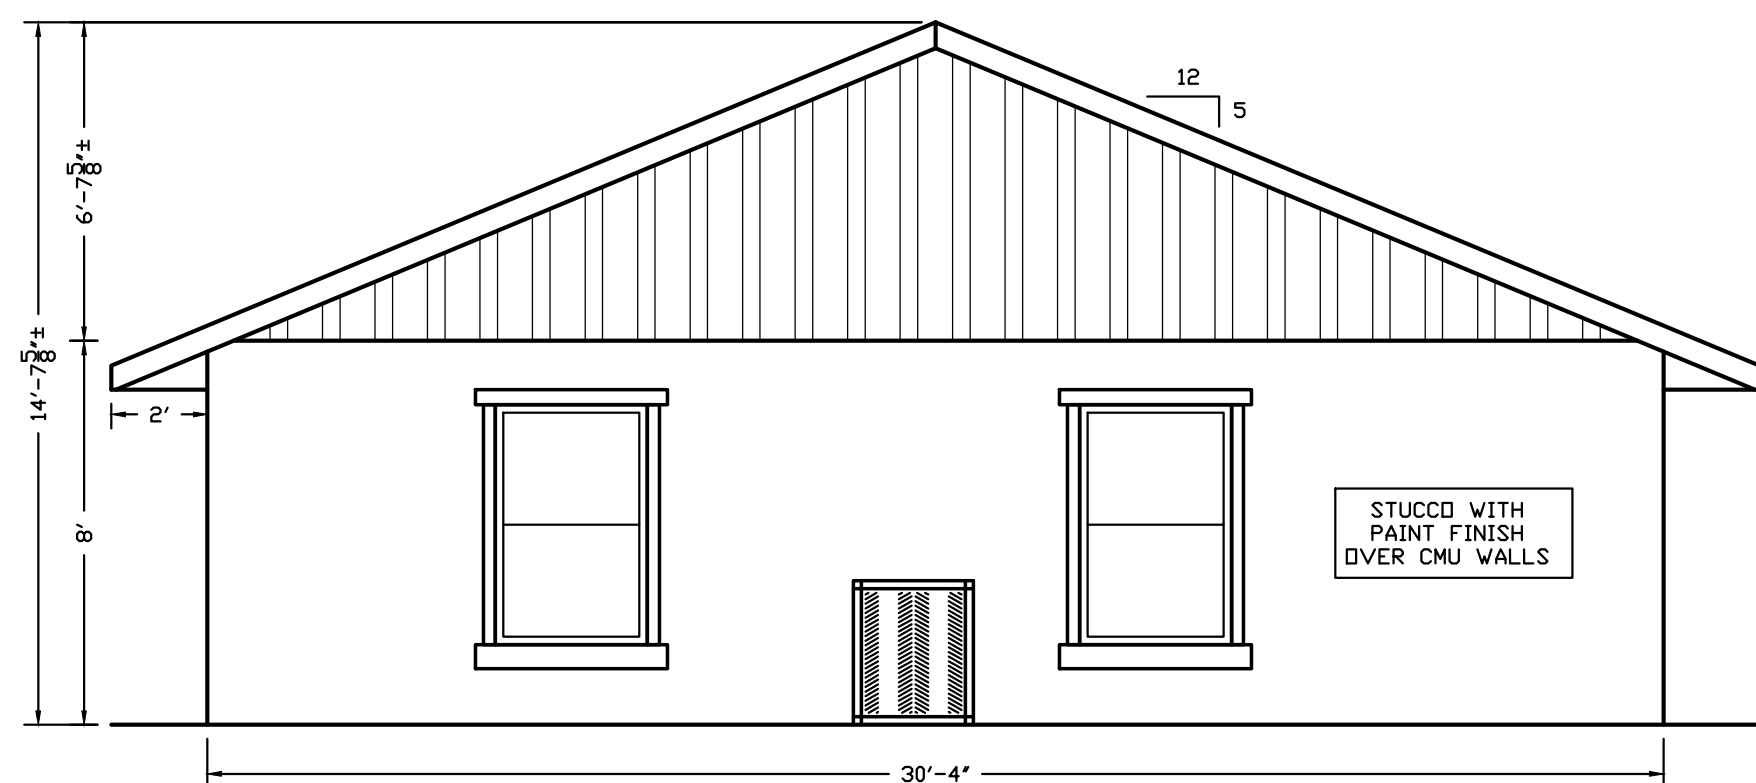

LEFT ELEVATION

SCALE: 1/4" = 1'-0"

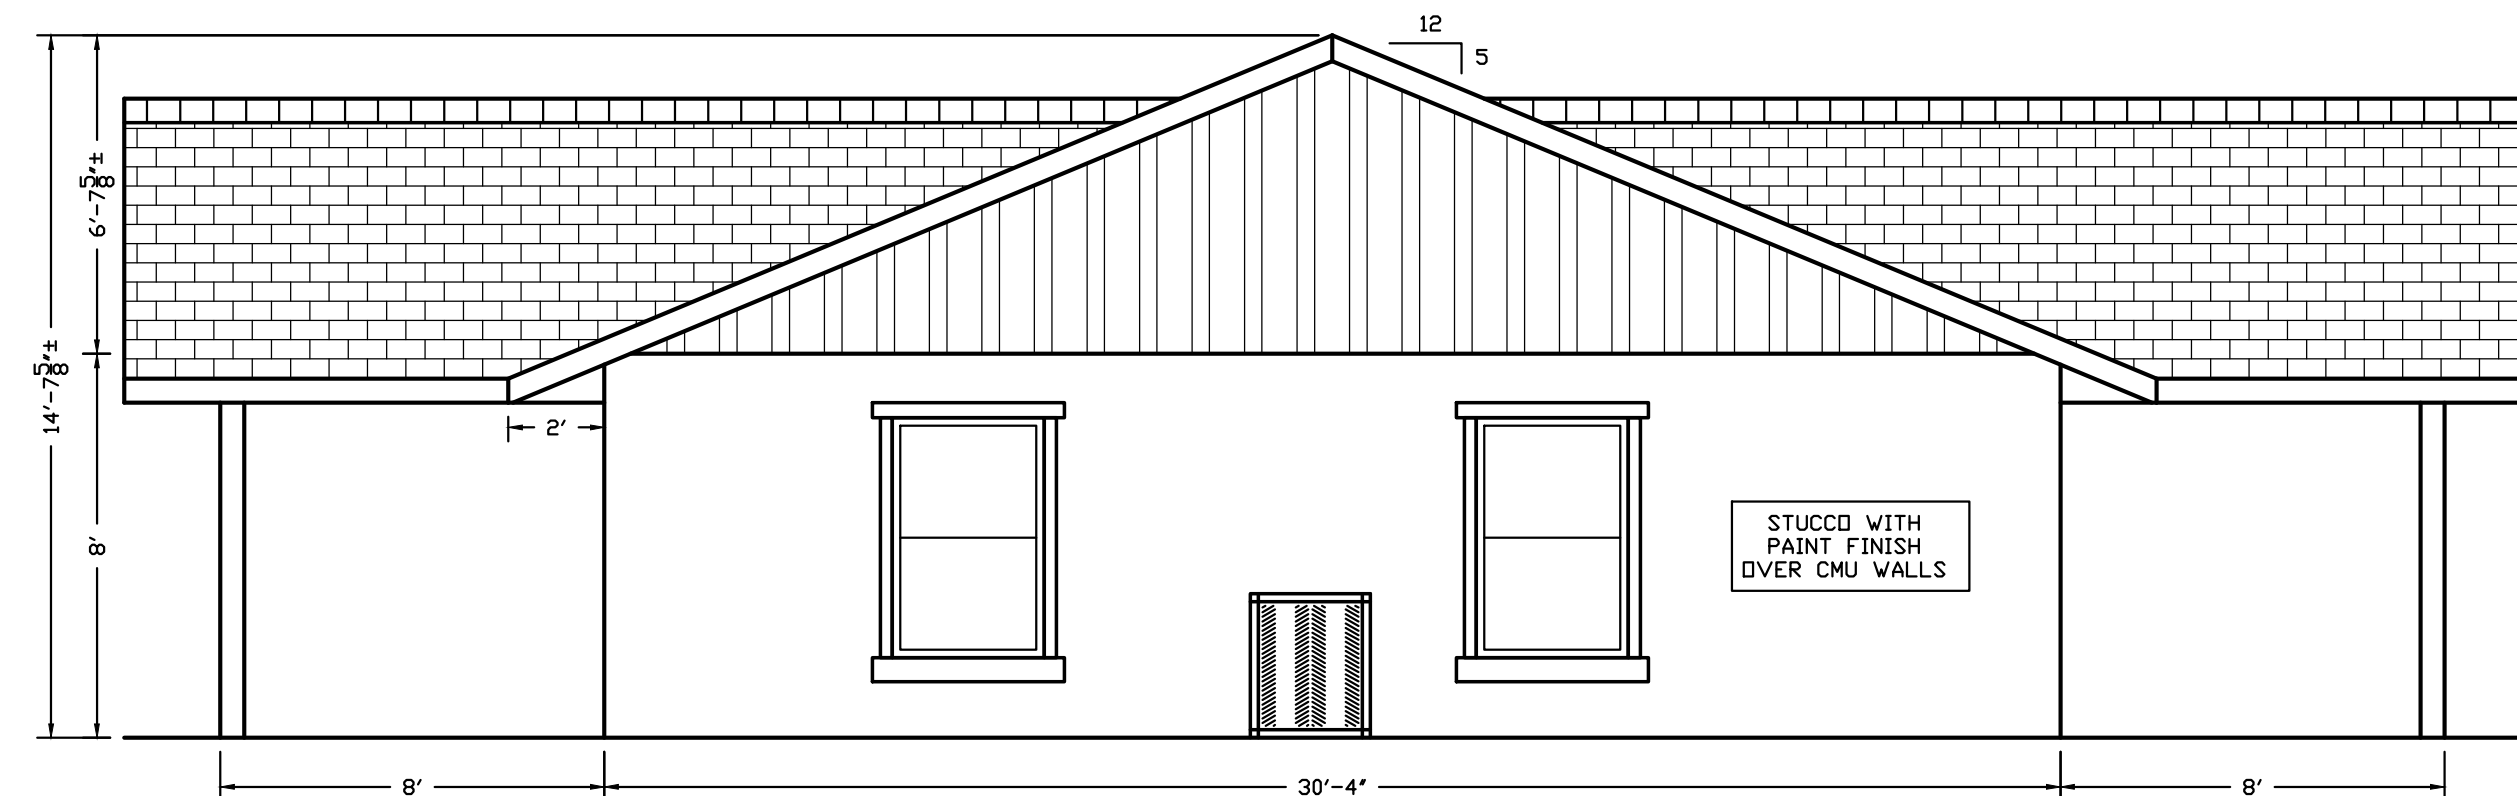

LEFT ELEVATION [WITH FRONT/BACK PORCH AND DORMER]

SCALE: 1/4" = 1'-0"

1,577 SF (1)-STORY

1. LIVING AREA 1,577 SF
2. (4)-BEDROOM, (2)-BATHROOM, NO GARAGE
3. BLOCK CONSTRUCTION
4. FRONT AND BACK PORCHES OPTIONAL
5. HIP ROOF AS ALTERNATE

DATE:	5/2/07
REVISION:	0 PRELIMINARY
	1
	2
	3
	4

DRAWN BY:	DA
JOB NUMBER:	17-900


Daniel F. Ardito, P.E.
Professional Engineer
PLAN # 17-900
L.S. 06450000000000000000
FLORIDA
L 3522-621-4915

ELEVATIONS


SHEET TITLE:

JOB NAME: **1,577 SF RESIDENCE**
FLORIDA

SHEET **1** OF **2**

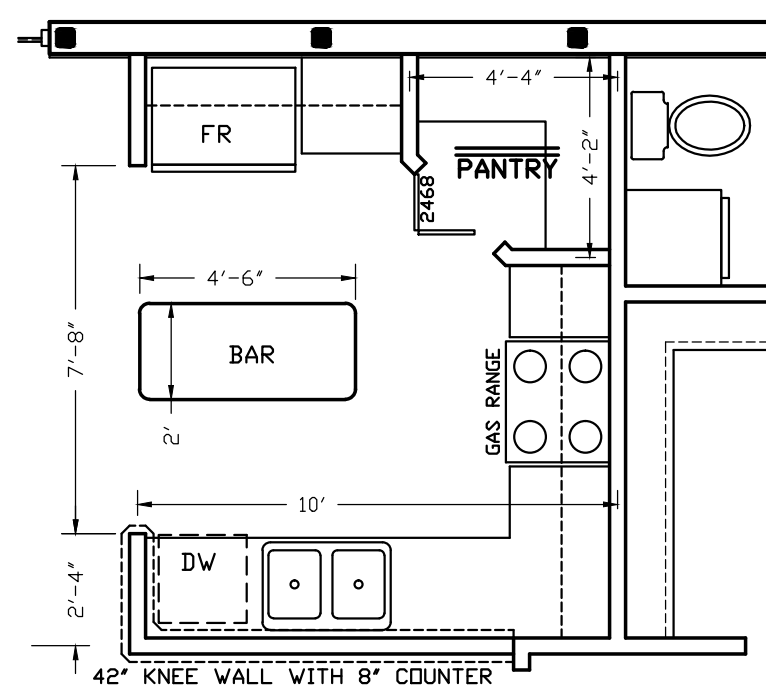

ALTERNATE KITCHEN LAYOUT
SCALE: 1/4" = 1'-0"

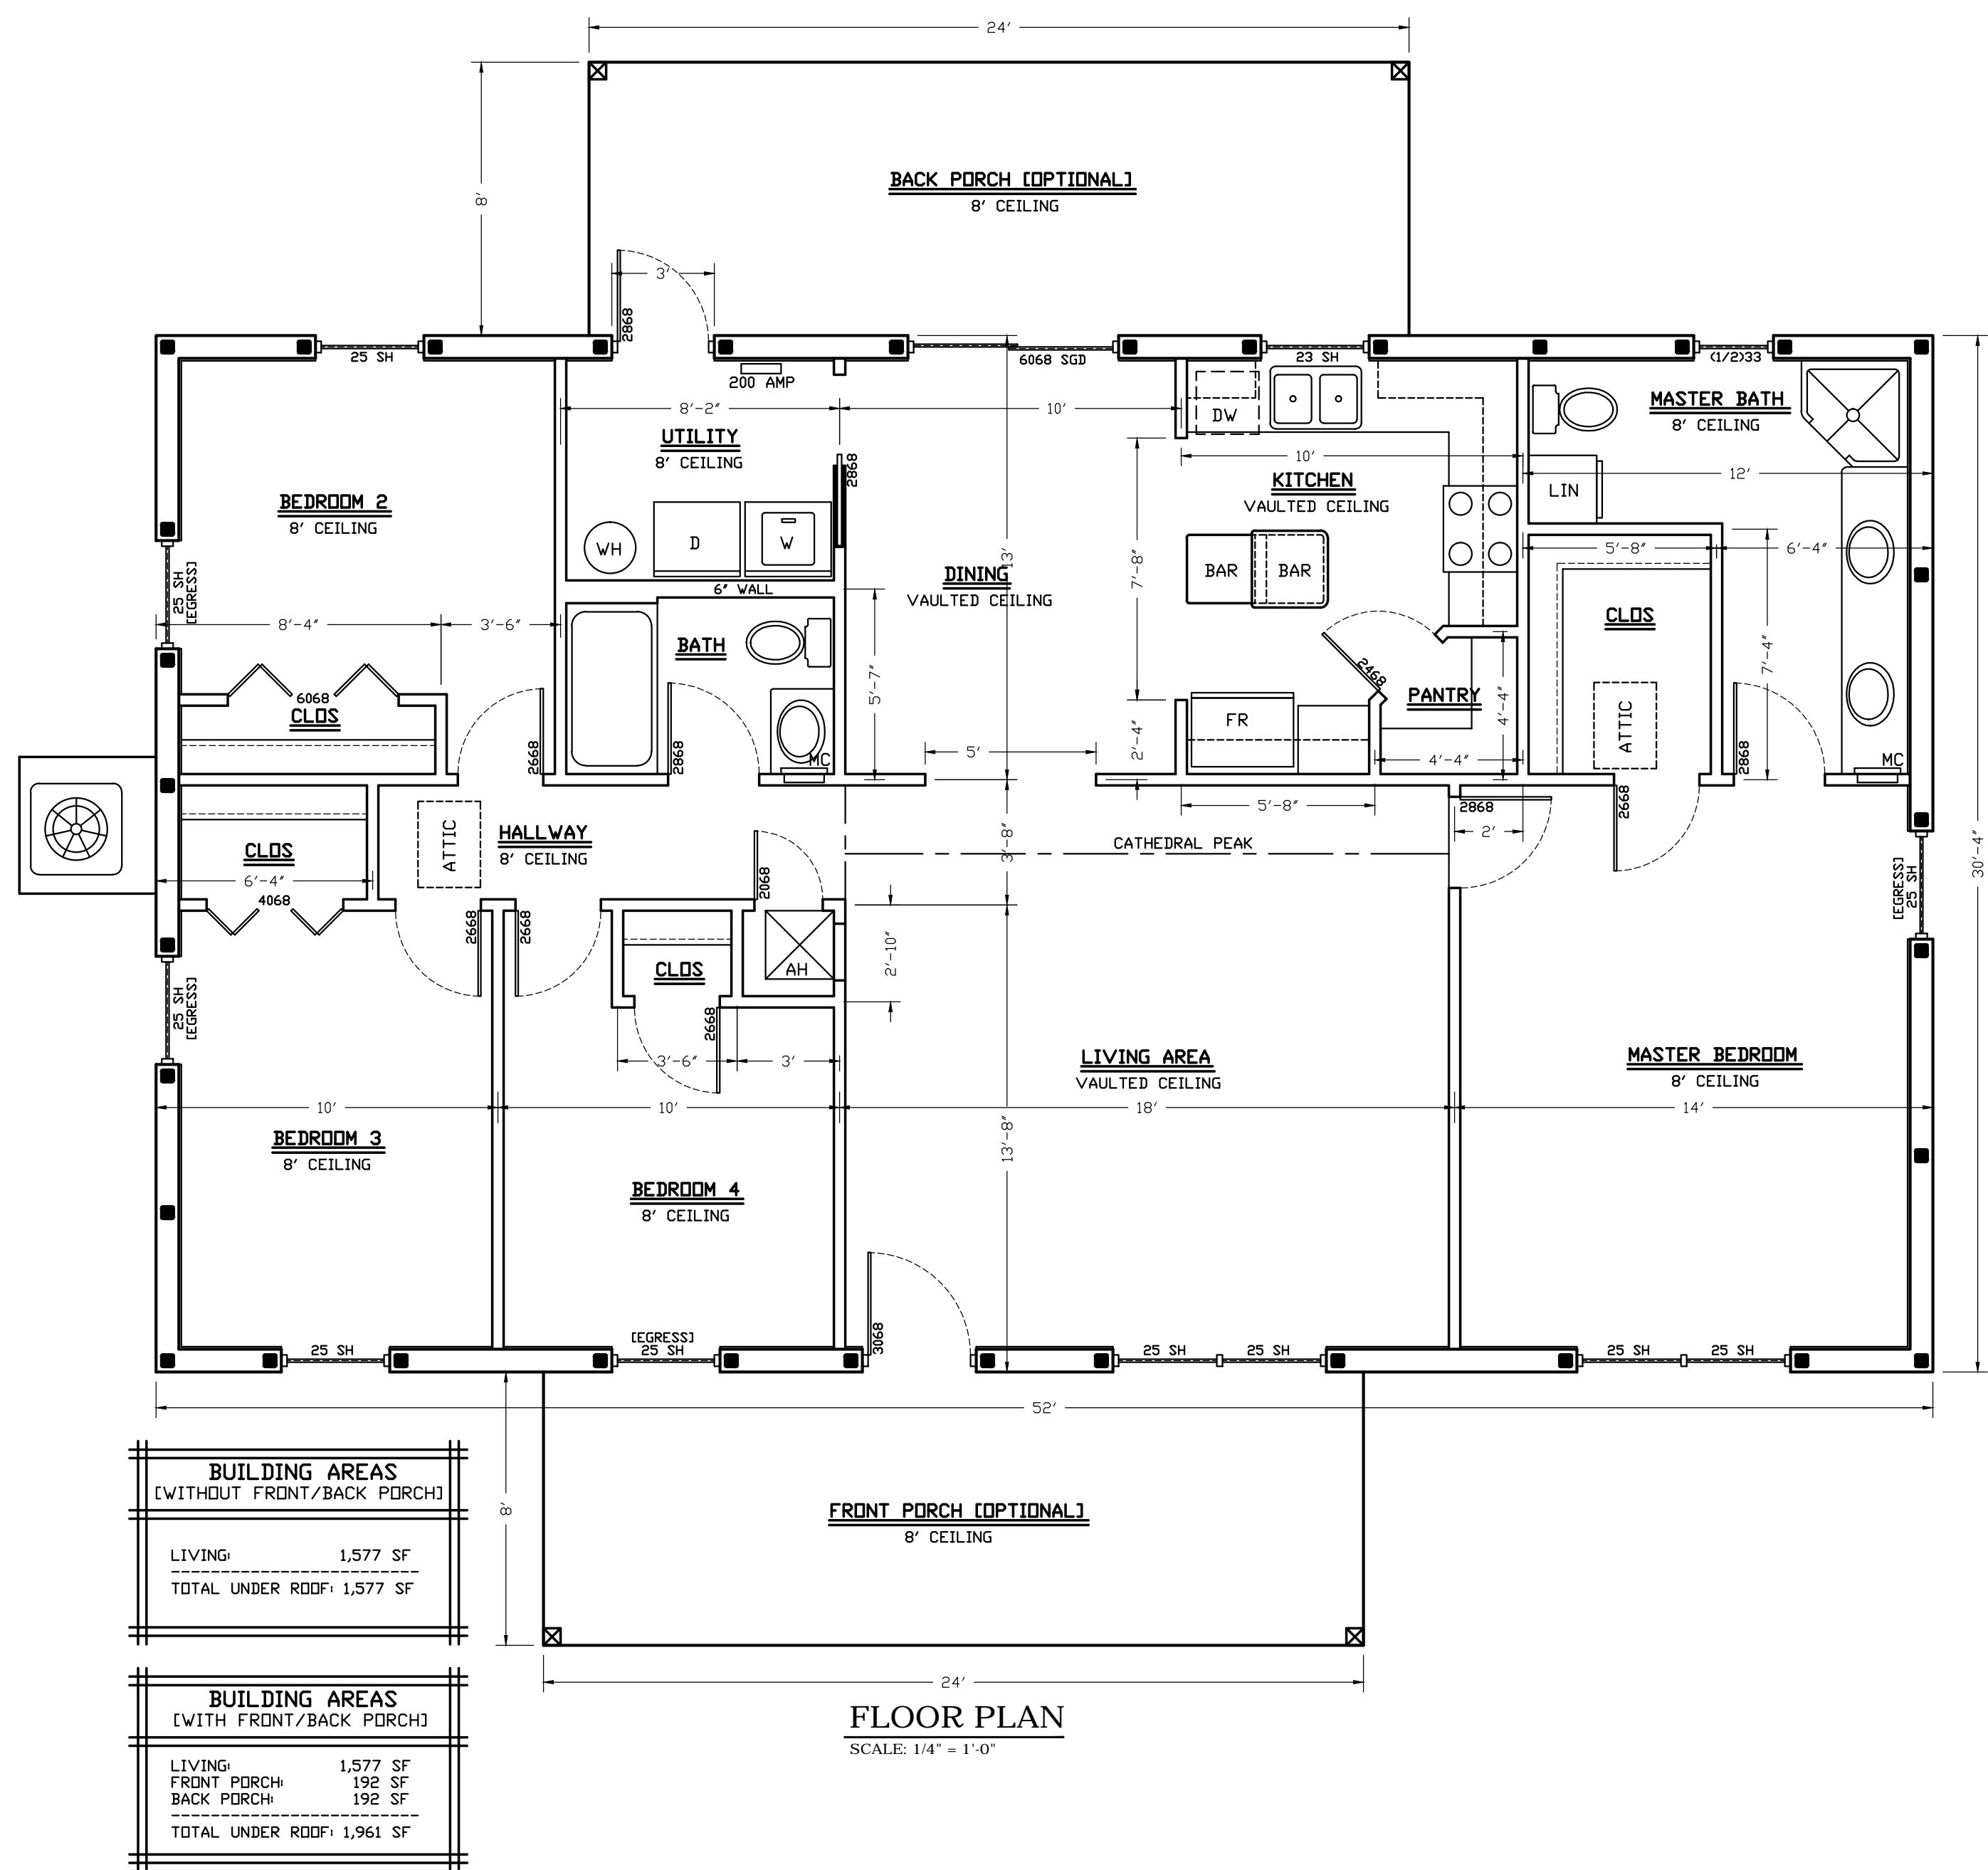


FLOOR PLAN
SCALE: 1/4" = 1'-0"

BUILDING AREAS [WITHOUT FRONT/BACK PORCH]	
LIVING	1,577 SF
TOTAL UNDER ROOF	1,577 SF


BUILDING AREAS [WITH FRONT/BACK PORCH]	
LIVING	1,577 SF
FRONT PORCH	192 SF
BACK PORCH	192 SF
TOTAL UNDER ROOF	1,961 SF



FRONT ELEVATION [WITH STILTS / V-ZONE, WOOD FRAME WALLS]
SCALE: 1/4" = 1'-0"

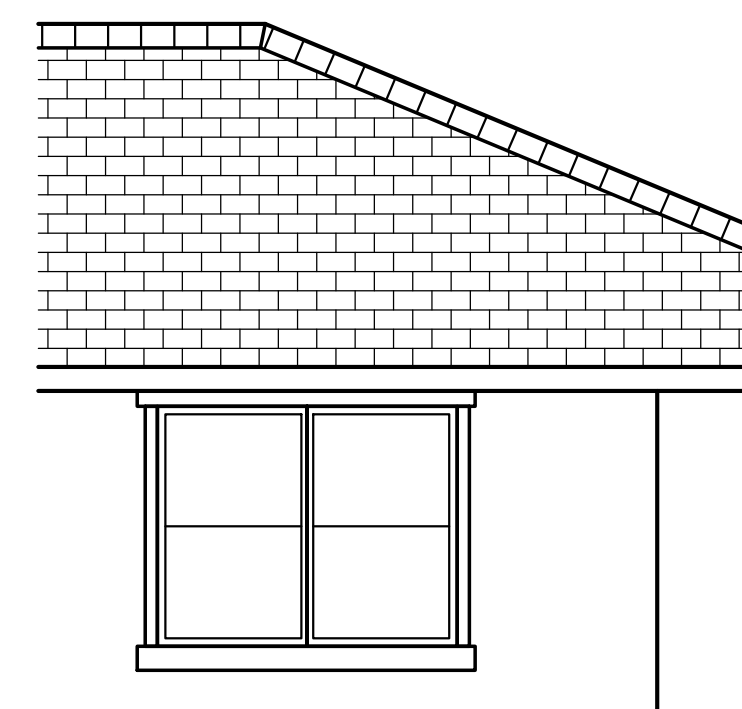

FRONT/RIGHT ELEVATION [WITH OPTIONAL ROOF]
SCALE: 1/4" = 1'-0"

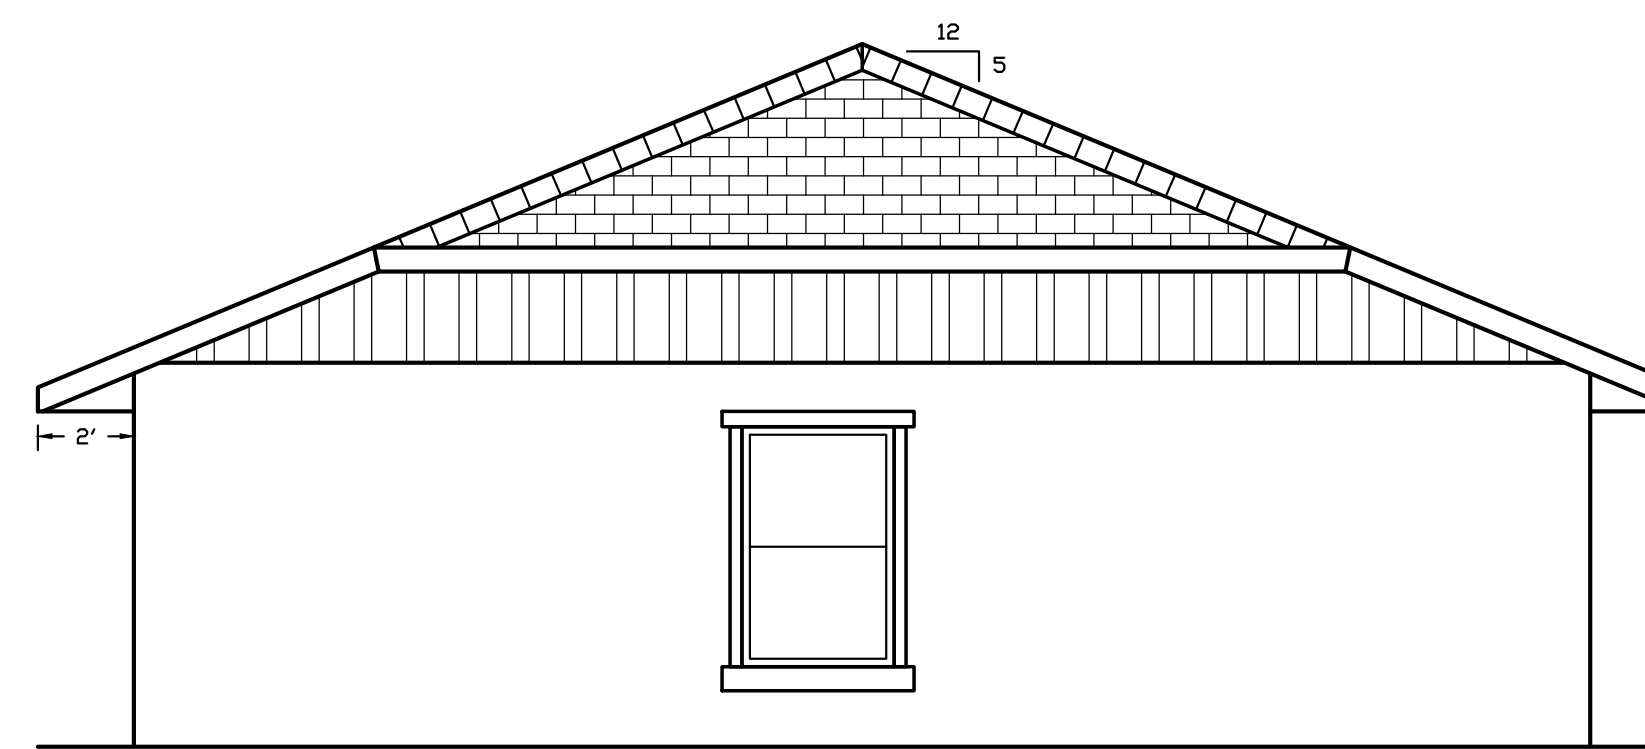

RIGHT ELEVATION [WITH OPTIONAL ROOF]
SCALE: 1/4" = 1'-0"

REVISION	DATE
0 PRELIMINARY	5/2/07
1	
2	
3	
4	

DRAWN BY:	DA
JOB NUMBER:	17-900

Daniel F. Ardito, P.E.
Professional Engineer
PLAN/ARCH PT.
9641 W. BAYVIEW BLVD.
LAKELAND, FL 33822-6214-9315

FLOOR PLAN

JOB NAME: **1,577 SF RESIDENCE**
FLORIDA