

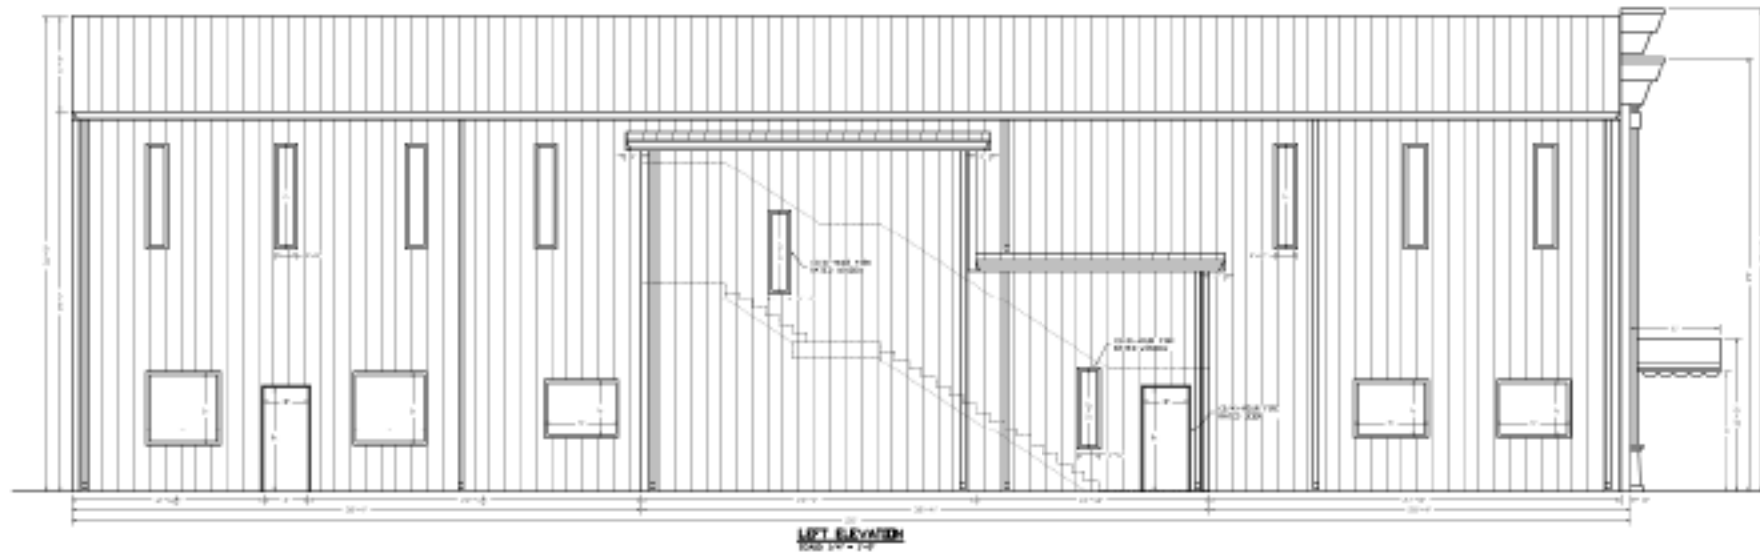


Note: Drawings Printed at Low Resolution to Show General Drawing Concepts and to Prevent Copying

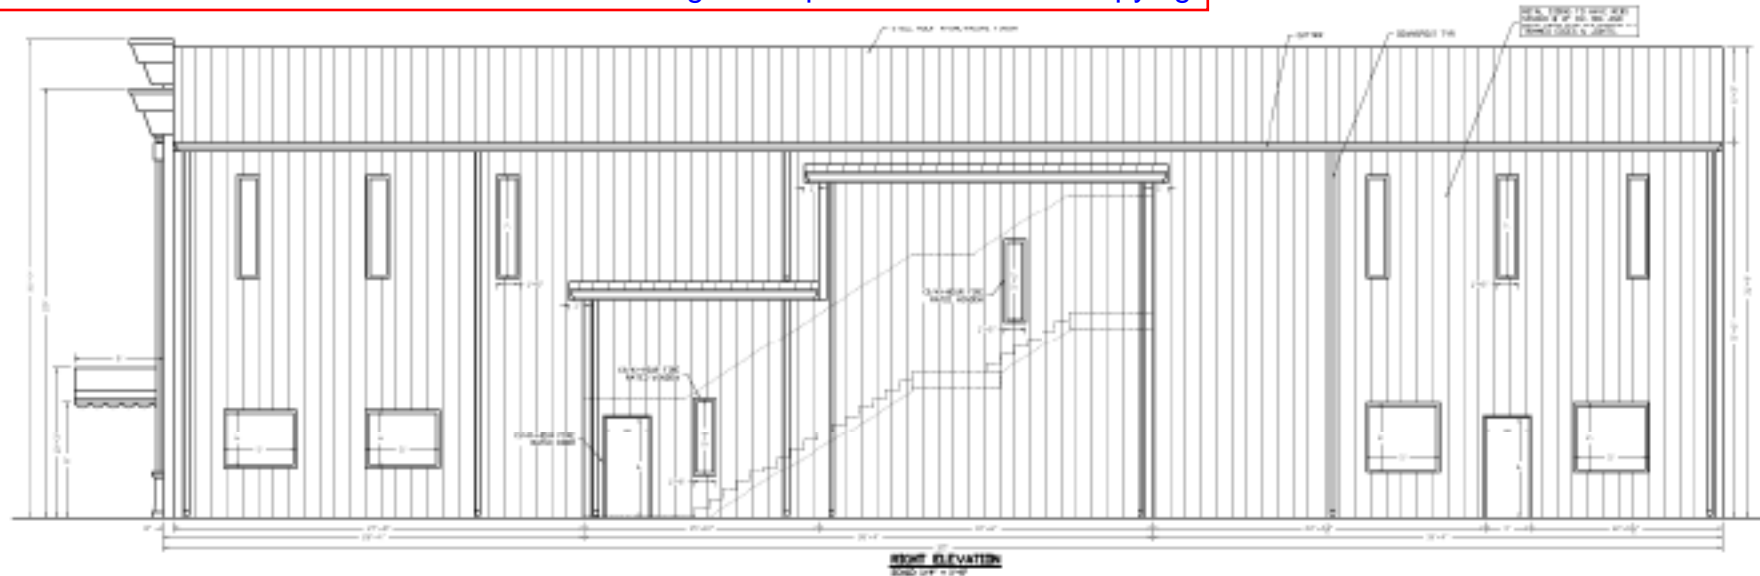

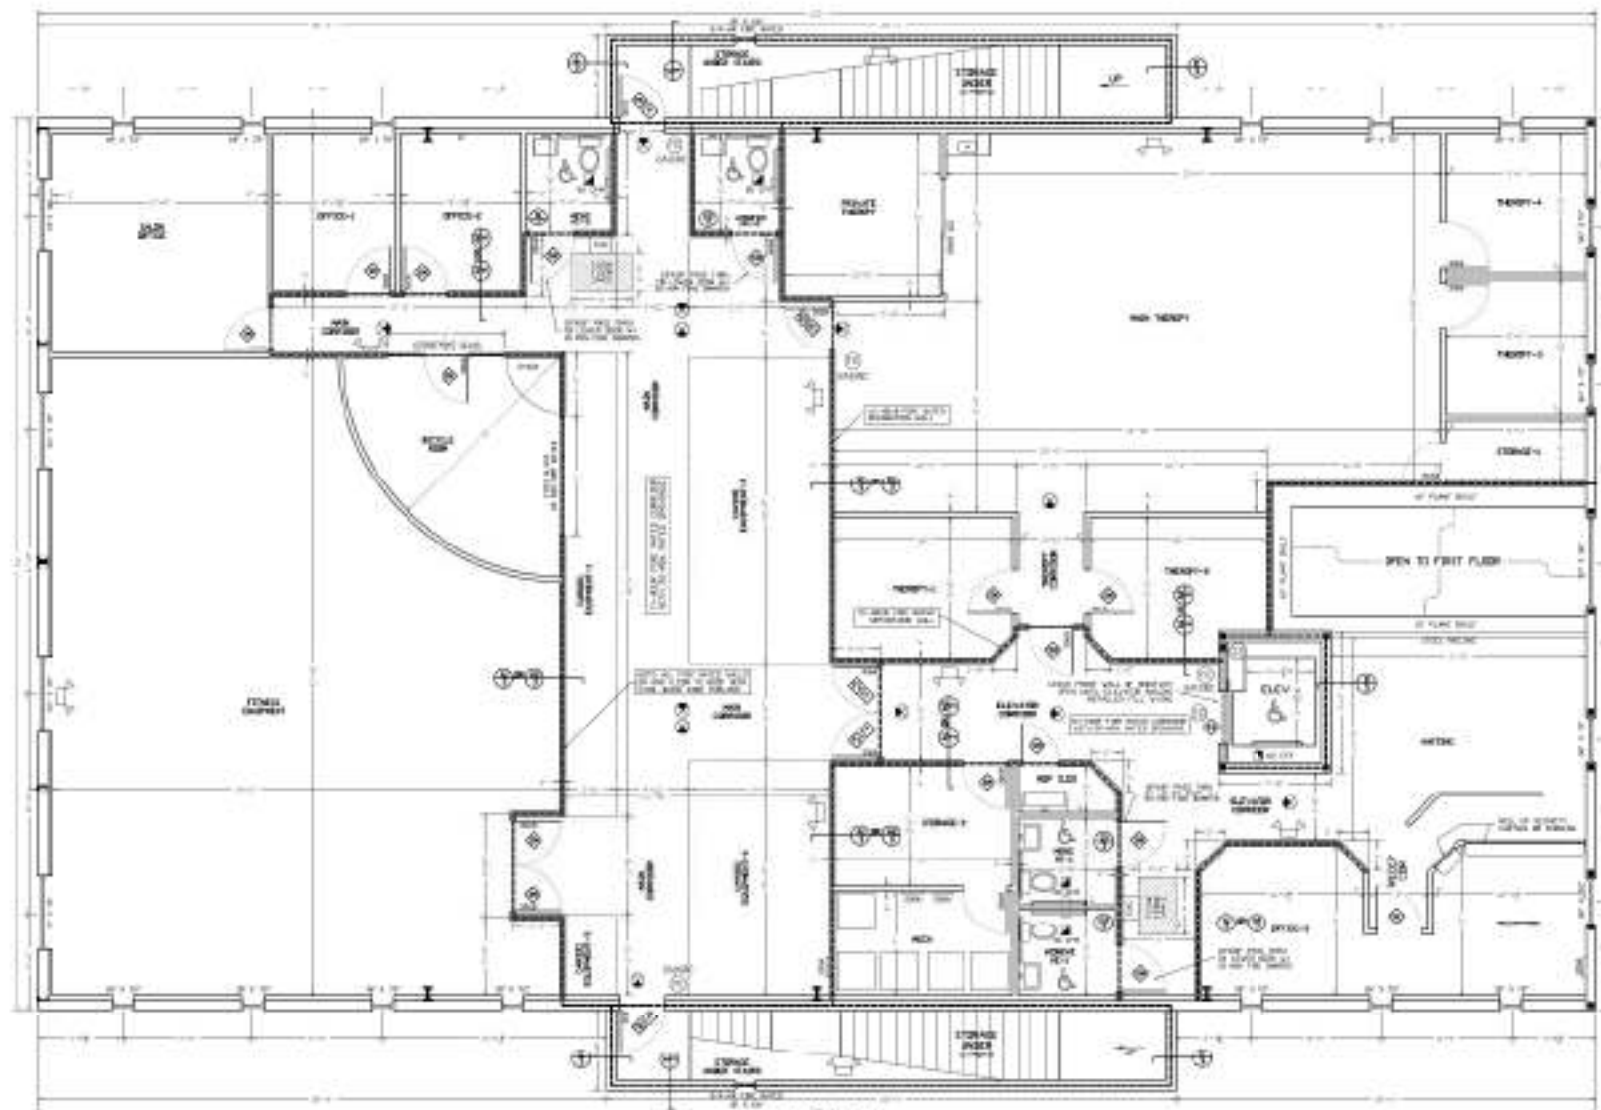



EXISTING WALLS
 TO BE REMOVED & NEW WALLS TO BE INSTALLED





SECOND FLOOR PLAN

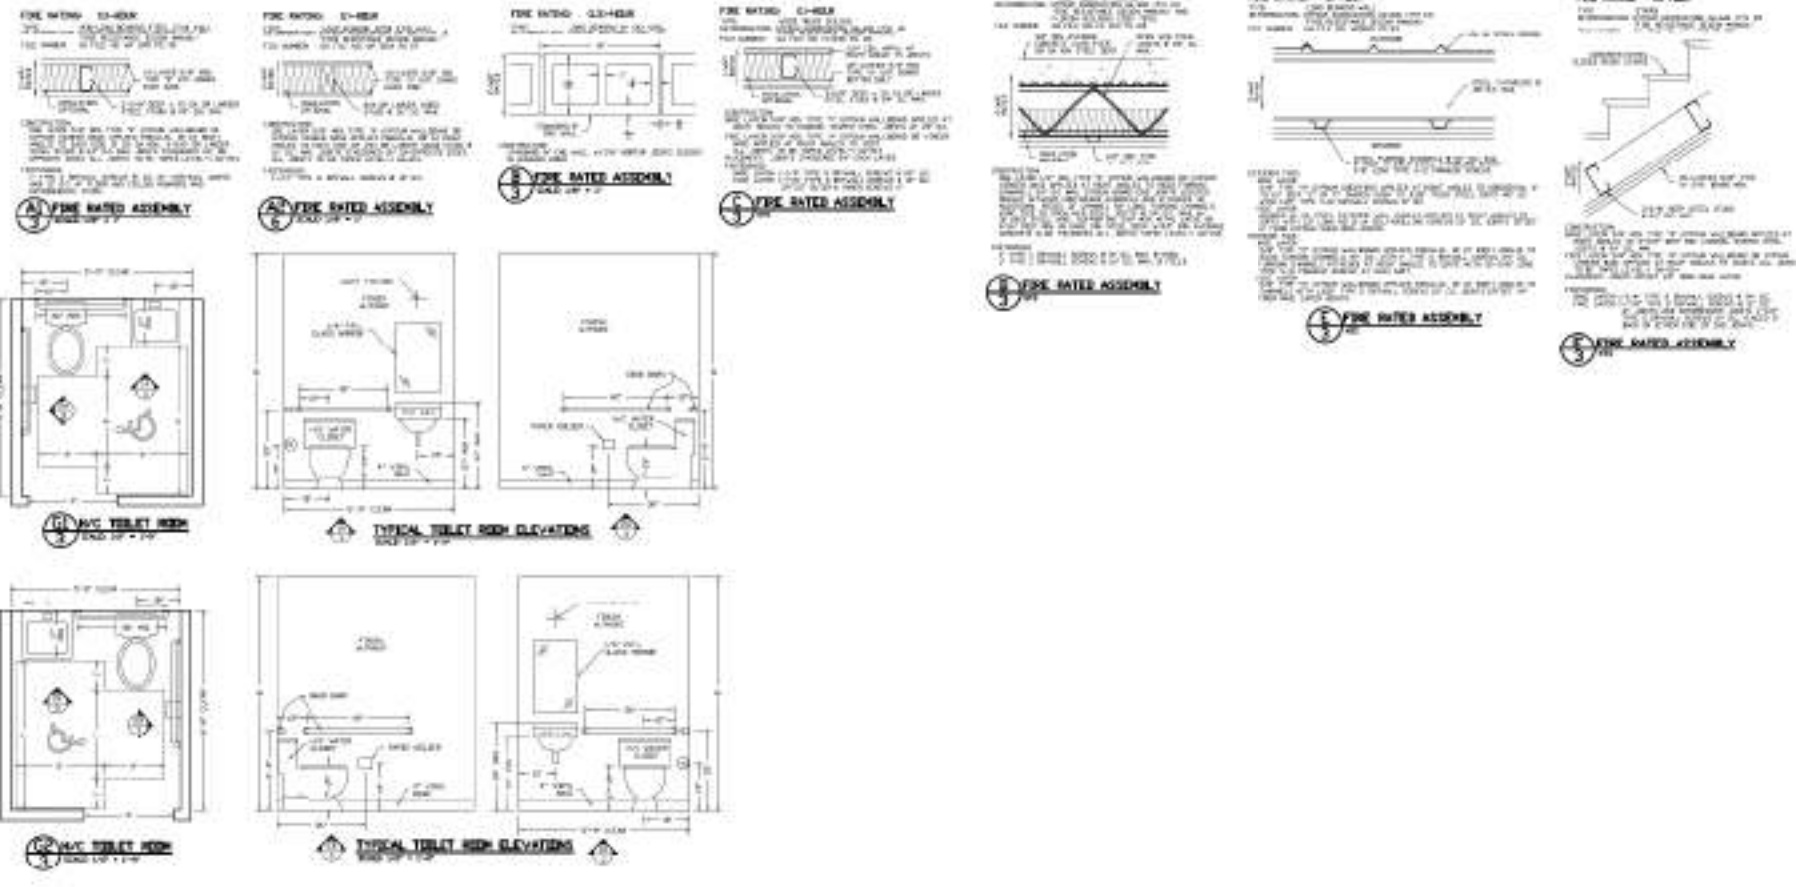




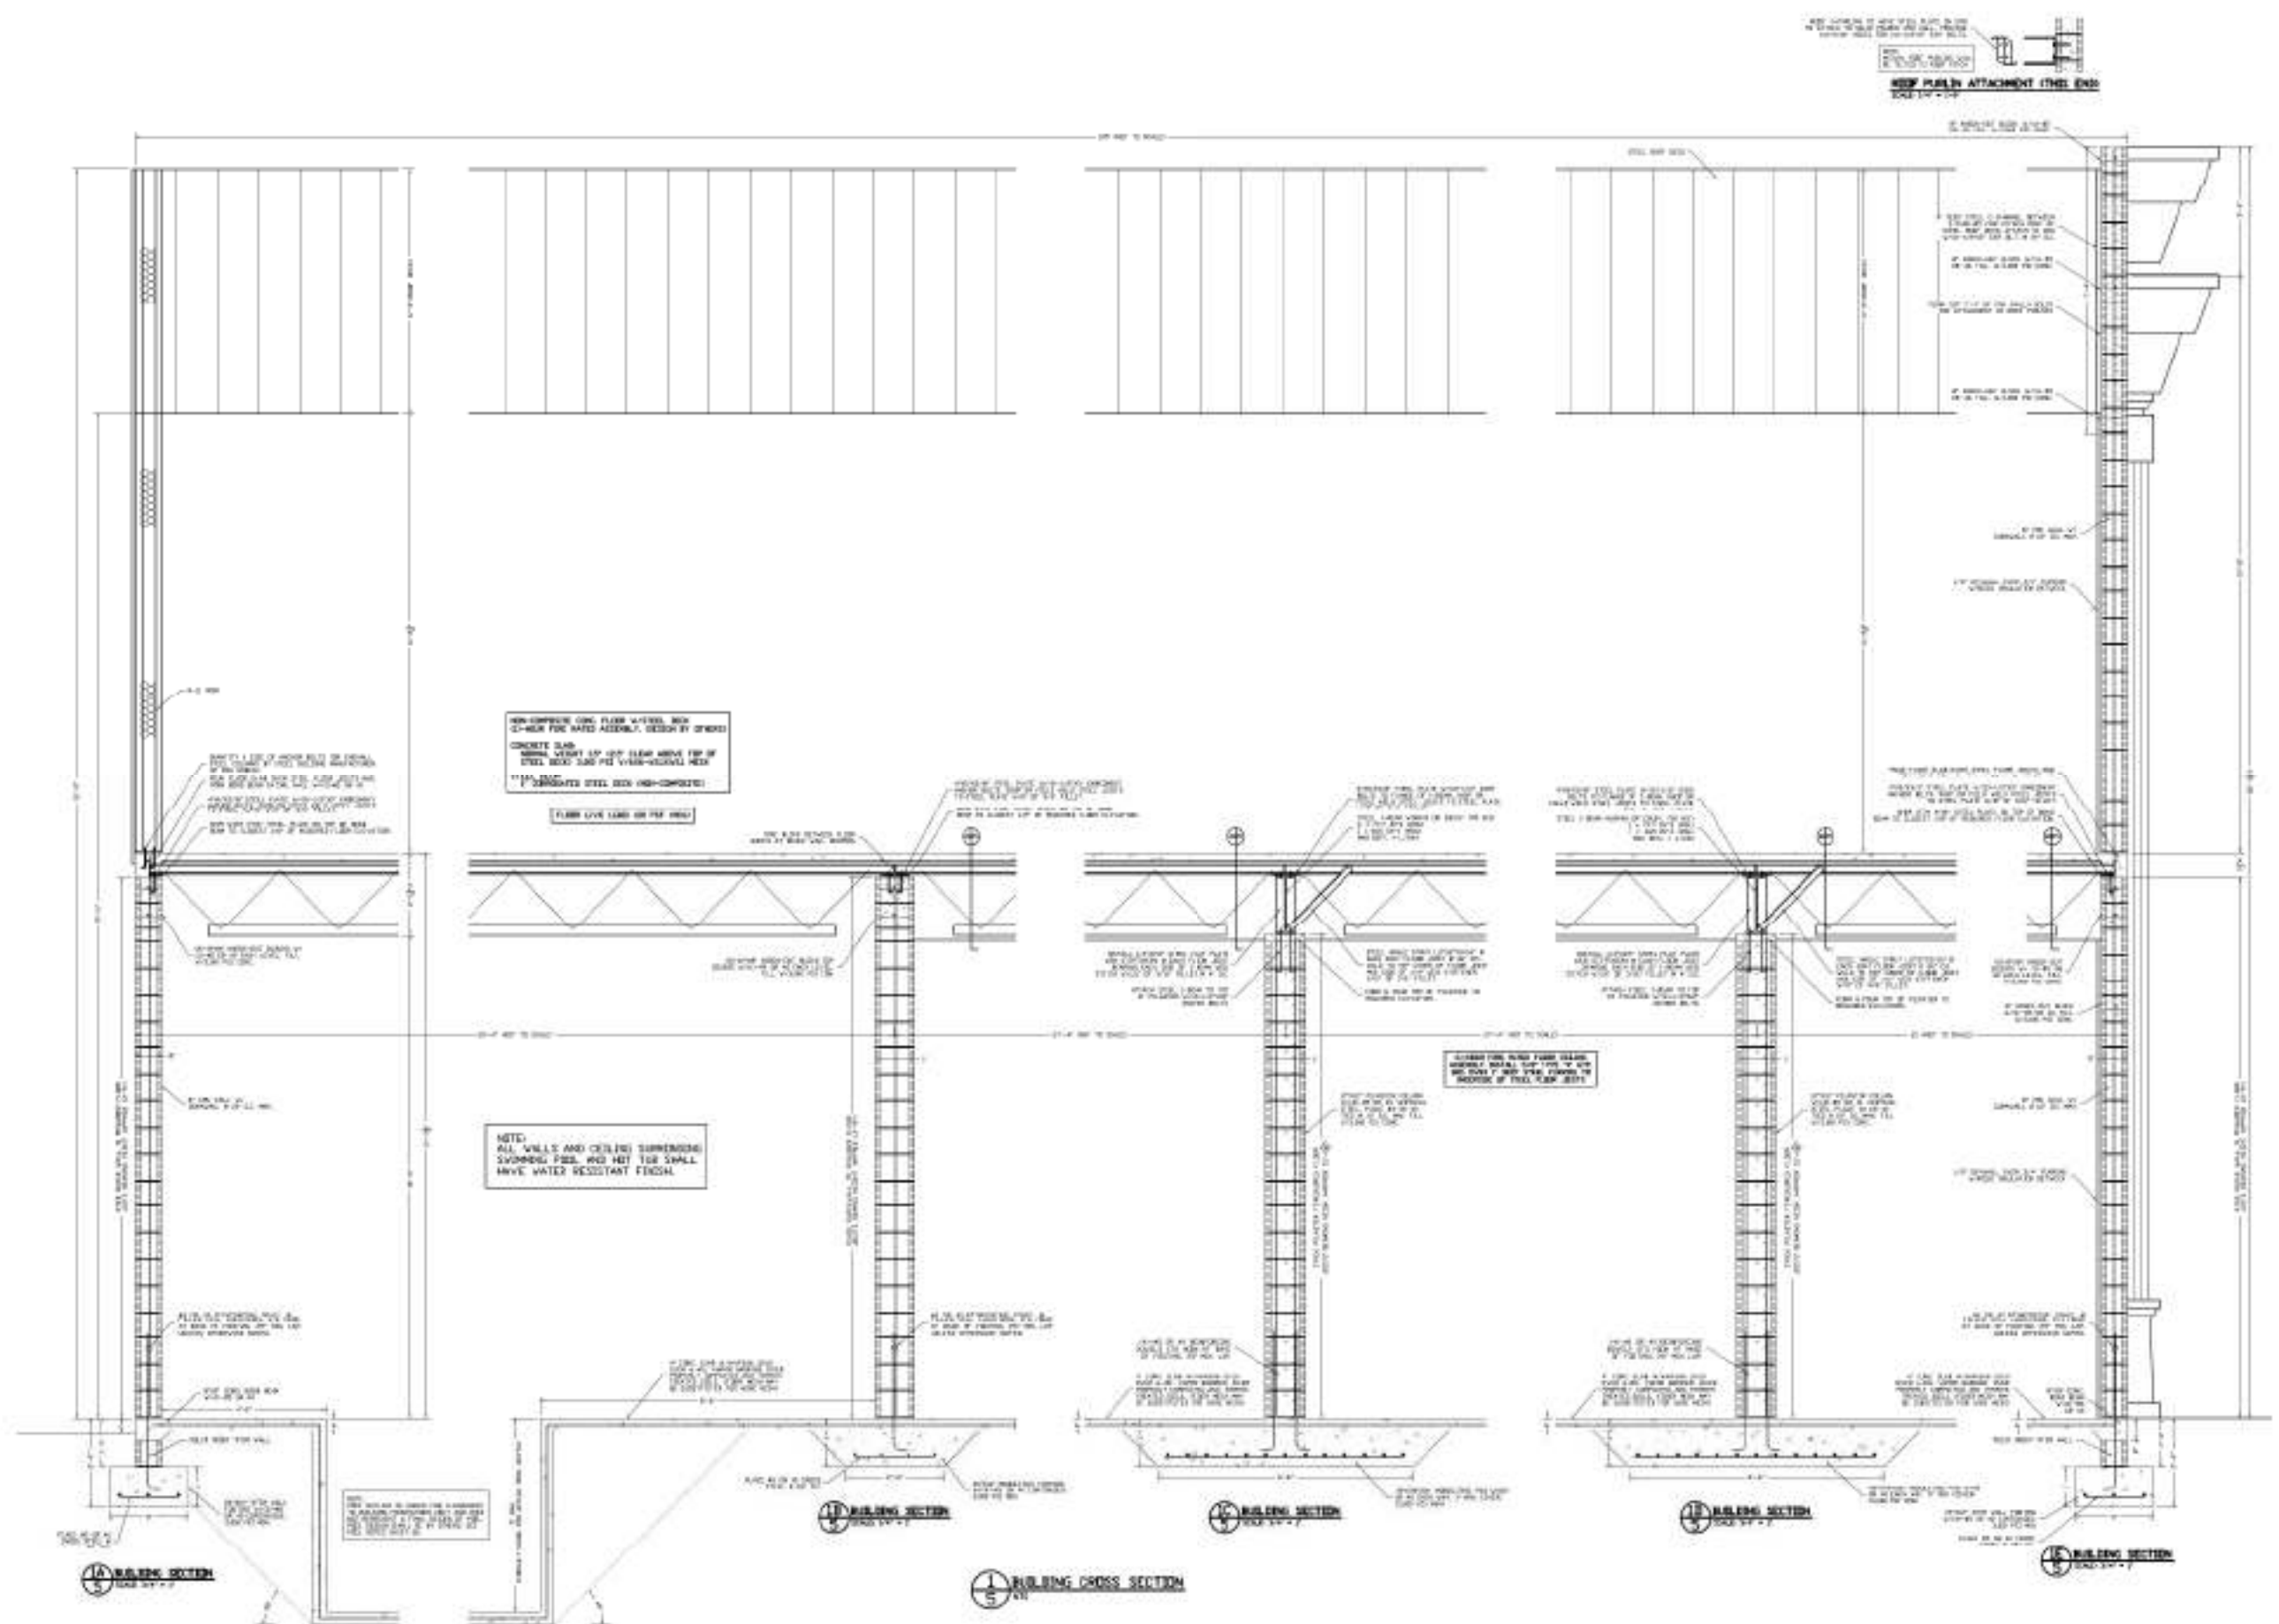

BUILDING SECTION	
HEALTH & FITNESS CENTER INVERCEL FL.	
SHEET 10 OF 10	TITLE

David J. Arbib, P.E.
 David J. Arbib, P.E.

